FLOOD STATEMENT
THIS PROPERTY LIES IN A ZONE X
AS SHOWN ON FLOOD MAP NO.3710956800K.
EFFECTIVE DATE 3/10/2006.

DEED REFERENCE DEED BOOK 4199,PAGE 2369.
MAP REFERENCE PLAT BOOK 2023,PAGE 172.

NOTE:ALL INFORMATION SHOWN ON THIS
PLAT WAS TAKEN FROM RECORDED DEEDS,
PLATS AND OTHER PUBLIC INFORMATION
NO SURVEY WAS PREFORMED BY BENNETT SURVEYS.


8


MINIMUM BUILDING SETBACKS
FRONT YARD --- 35'
REAR YARD --- 25'
SIDE YARD --- 10'
CORNER LOT SIDE YARD-20'
MAXIMUM HEIGHT --- 35'

NORTH CAROLINA, HARNETT COUNTY

(Mickey R.Bennet, P.S. do certify that the plat was drawn under
my supervision/feet description recorded in Bookjee net)
Page/feet, and Lead/find boundaine not surveyed are cleary
indicated as drawn from information found in Bookjee net), Page
(see ref.) Intal the natio of precision as calculated at 1-1000.
Witness my original signature registration runmber and seal fits
2nd day of September, 2026 A.D.

## Mickey R.Bennett PLS

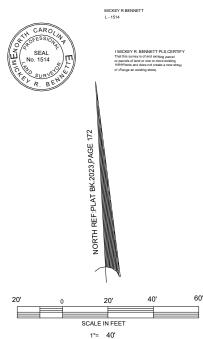

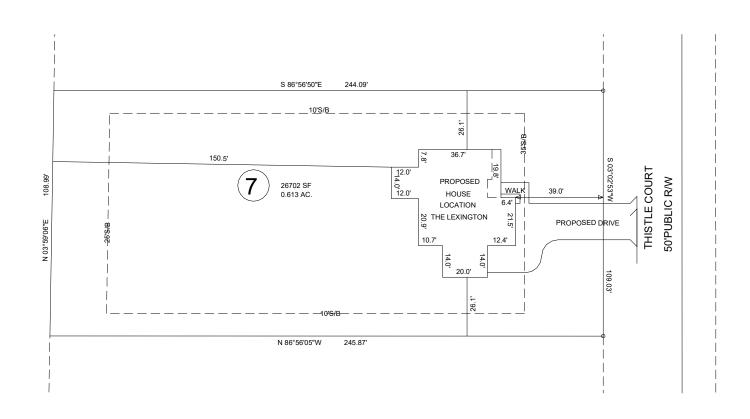

6

NOTE: THIS PLAT DOES NOT REPRESENT AN ACTUAL FIELD SURVEY.

## PROPOSED PLOT PLAN

189 THISTLE COURT,

SANFORD NC 27332

SITE CT.	BOYCE CT.	WEST PRESERVE SUBDIVISION  LOT 7				BENNETT SURVEYS, INC. 1662 CLARK RD., LILLINGTON, N.C. 27546 (910) 893-5252				C-1080
OLEANDER LN.	Jan Marie	TOWNSHIP	BARBECUE	COUNTY	HARNETT			SURVEYED BY:		FIELD BOOK
SR 1229(MCDOUGAL RD.)	1 gr	STATE: NORTH CAROLINA		DATE:	SEPTEMBER 2,2025	SCALE: 1"= 40'		DRAWN BY:	MRB	DRAWING NO.
VICINITY MAP DO	SR 1221 LL HOUSE RD.	ZONE WATERSHED DISTRICT RA-20R N/A			039589 0060 07 9579-04-8415.000	CHECKED & CLOSURE BY:			25326	

OWNER: W LAND INC 350 WAGONER DRIVE. FAYETTEVILLE,NC 28303-4647