


2ND FLOOR FRAMING PLAN

WALLS AND CEILING - 1/4" = 1'-0"

NOTE ALL EXTERIOR GABLE END WALLS ARE CONTINUOUSLY SHEATHED BRACED WALLS PER WALL BRACING NOTES

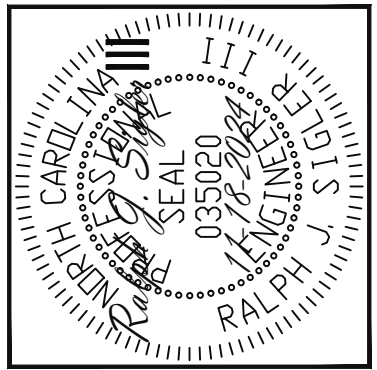

Engineering
Lech
 ASSOCIATES, P.A.

STRUCTURAL ENGINEERS
 License No. C-3870
 318 W Millbrook Rd. Unit 201
 Raleigh, North Carolina 27609
 Phone (919) 844-1661

NEW HOME INC			
SCOPE	HEADER SWAP, DESIGN ONLY	REV #	REF PROJ #
LOC	139 DUNCAN'S CREEK	DATE	

ENG: RJS/MEB
 DATE: 11-18-2024

PARENT
 23-65-200_124

PROJECT NO.
 24-76-207

SHEET NO.
 SL1
 1 of 1