



ROOF & FLOOR TRUSSES & BEAMS

Reilly Road Industrial Park
Fayetteville, N.C. 28309
Phone: (910) 864-8787
Fax: (910) 864-4444


Bearing reactions less than or equal to 3000# are deemed to comply with the prescriptive Code requirements. The contractor shall refer to the attached Tables (derived from the prescriptive Code requirements) to determine the minimum foundation size and number of wood studs required to support reactions greater than 3000# but not greater than 15000#. A registered design professional shall be retained to design the support system for any reaction that exceeds those specified in the attached Tables. A registered design professional shall be retained to design the support system for all reactions that exceed 15000#.

Signature *Johnnie Baggett*
Johnnie Baggett

LOAD CHART FOR JACK STUDS

(BASED ON TABLES R502.5(1) & (b))
NUMBER OF JACK STUDS REQUIRED @ EA END OF HEADER/GIRDER

END REACTION (UP TO)	REQ. D. STUDS FOR (1) 1/2" HEADER	END REACTION (UP TO)	REQ. D. STUDS FOR (1) 1/2" HEADER	END REACTION (UP TO)	REQ. D. STUDS FOR (1) 1/2" HEADER
1700	1	2550	1	3400	1
3400	2	5100	2	6800	2
5100	3	7650	3	10200	3
6800	4	10200	4	13600	4
8500	5	12750	5	17000	5
10200	6	15300	6		
11900	7				
13600	8				
15300	9				

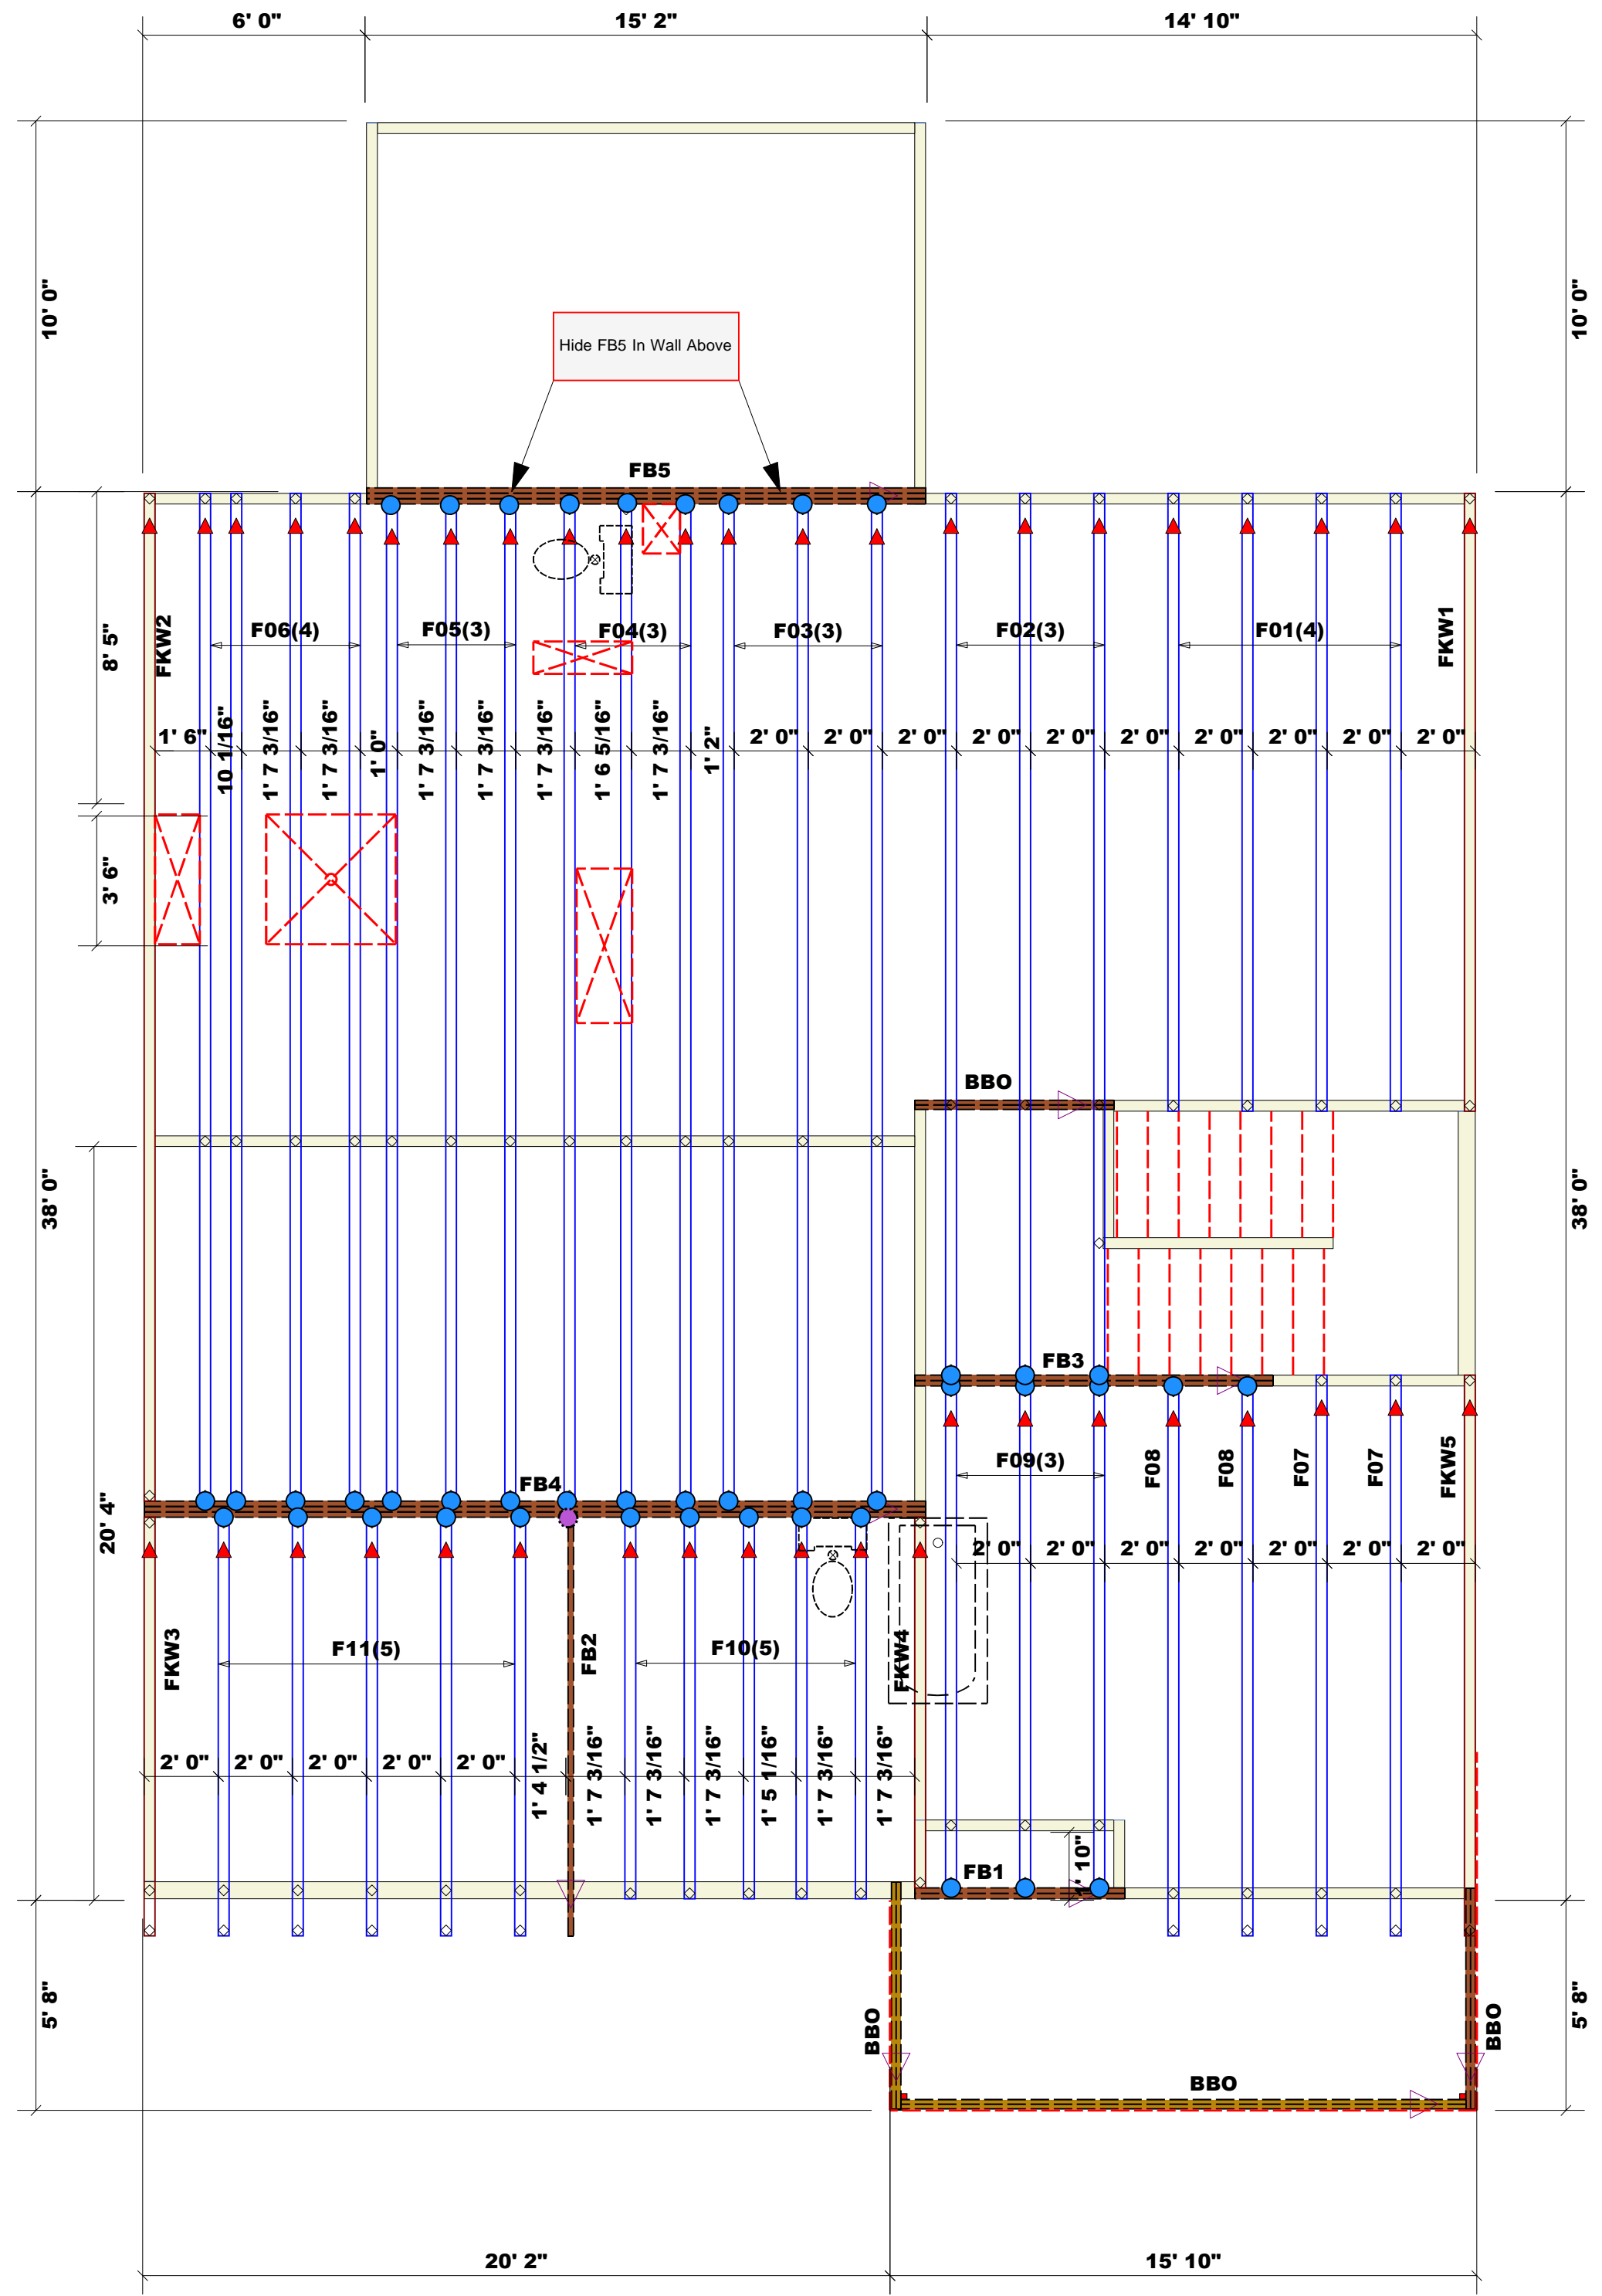

Plumbing Drop Notes
1. Plumbing drop locations shown are NOT exact.
2. Contractor to verify ALL plumbing drop locations prior to setting Floor Trusses.
3. Adjust spacing as needed not to exceed 24"oc.

Dimension Notes
1. All exterior wall to wall dimensions are to face of sheathing unless noted otherwise
2. All interior wall dimensions are to face of stud unless noted otherwise
3. All exterior wall to truss dimensions are to face of stud unless noted otherwise

= 2055.97 sq.ft.	Roof Area
= 32.22 ft.	Ridge Line
= 0 ft.	Hip Line
= 168 ft.	Horiz. OH
= 158.93 ft.	Raked OH
= 71 sheets	Decking

All Walls Shown Are Considered Load Bearing

= Indicates Left End of Truss ▲
(Reference Engineered Truss Drawing)
Do Not Erect Trusses Backwards

WALL SCHEDULE

1st Floor Walls	Yellow
2nd Floor Walls	Red
Non-Bearing Walls	Dashed
Garage Walls Dropped	Cyan

Nail Information		Connector Information				
Truss	Header	Supported Member	Qty	Manuf	Product	Sym
16d/3-1/2"	16d/3-1/2"	NA	43	USP	HUS410	Blue Circle
10d/3"	10d/3"	NA	1	USP	IHFL1714	Purple Circle

Products

Net Qty	Plies	Product	Length	PlotID
1	1	1-3/4" x 14" LVL Kerto-S	12' 0"	FB2
2	2	1-3/4" x 14" LVL Kerto-S	10' 0"	FB3
2	2	1-3/4" x 14" LVL Kerto-S	6' 0"	FB1
3	3	1-3/4" x 18" LVL Kerto-S	22' 0"	FB4
3	3	1-3/4" x 18" LVL Kerto-S	16' 0"	FB5

Truss Placement Plan
SCALE: NTS

▲ = Indicates Left End of Truss
(Reference Engineered Truss Drawing)
Do NOT Erect Truss Backwards

BUILDER	New Home Inc	CITY / CO.	Lillington / Harnett
JOB NAME	Lot 140 Duncans Creek	ADDRESS	439 Duncans Creek Road
PLAN	The Holly -Craftsman	MODEL	Floor
SEAL DATE	7/1/21	DATE REV.	7/26/24
QUOTE #	Quote #	DRAWN BY	Johnnie Baggett
JOB #	J0724-4217	SALES REP.	Paul Hawkins

THIS IS A TRUSS PLACEMENT DIAGRAM ONLY. These trusses are designed as individual building components to be incorporated into the building design at the specification of the building designer. See individual design sheets for each truss design identified on the placement drawing. The building designer is responsible for temporary and permanent bracing of the roof and floor system and for the overall structure. The design of the truss support structure including headers, beams, walls, and columns is the responsibility of the building designer. For general guidance regarding bracing, consult BCSI-B1 and BCSI-B3 provided with the truss delivery package or online @ sbcindustry.com