
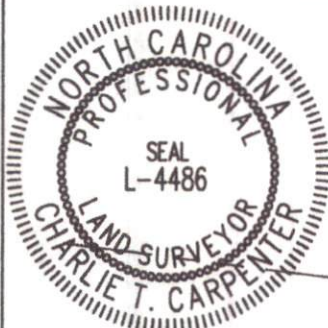


CURVE TABLE				
CURVE	LENGTH	RADIUS	CHORD	CHORD DIR
C1	54.91	50.00	52.19	S85°34'49"W

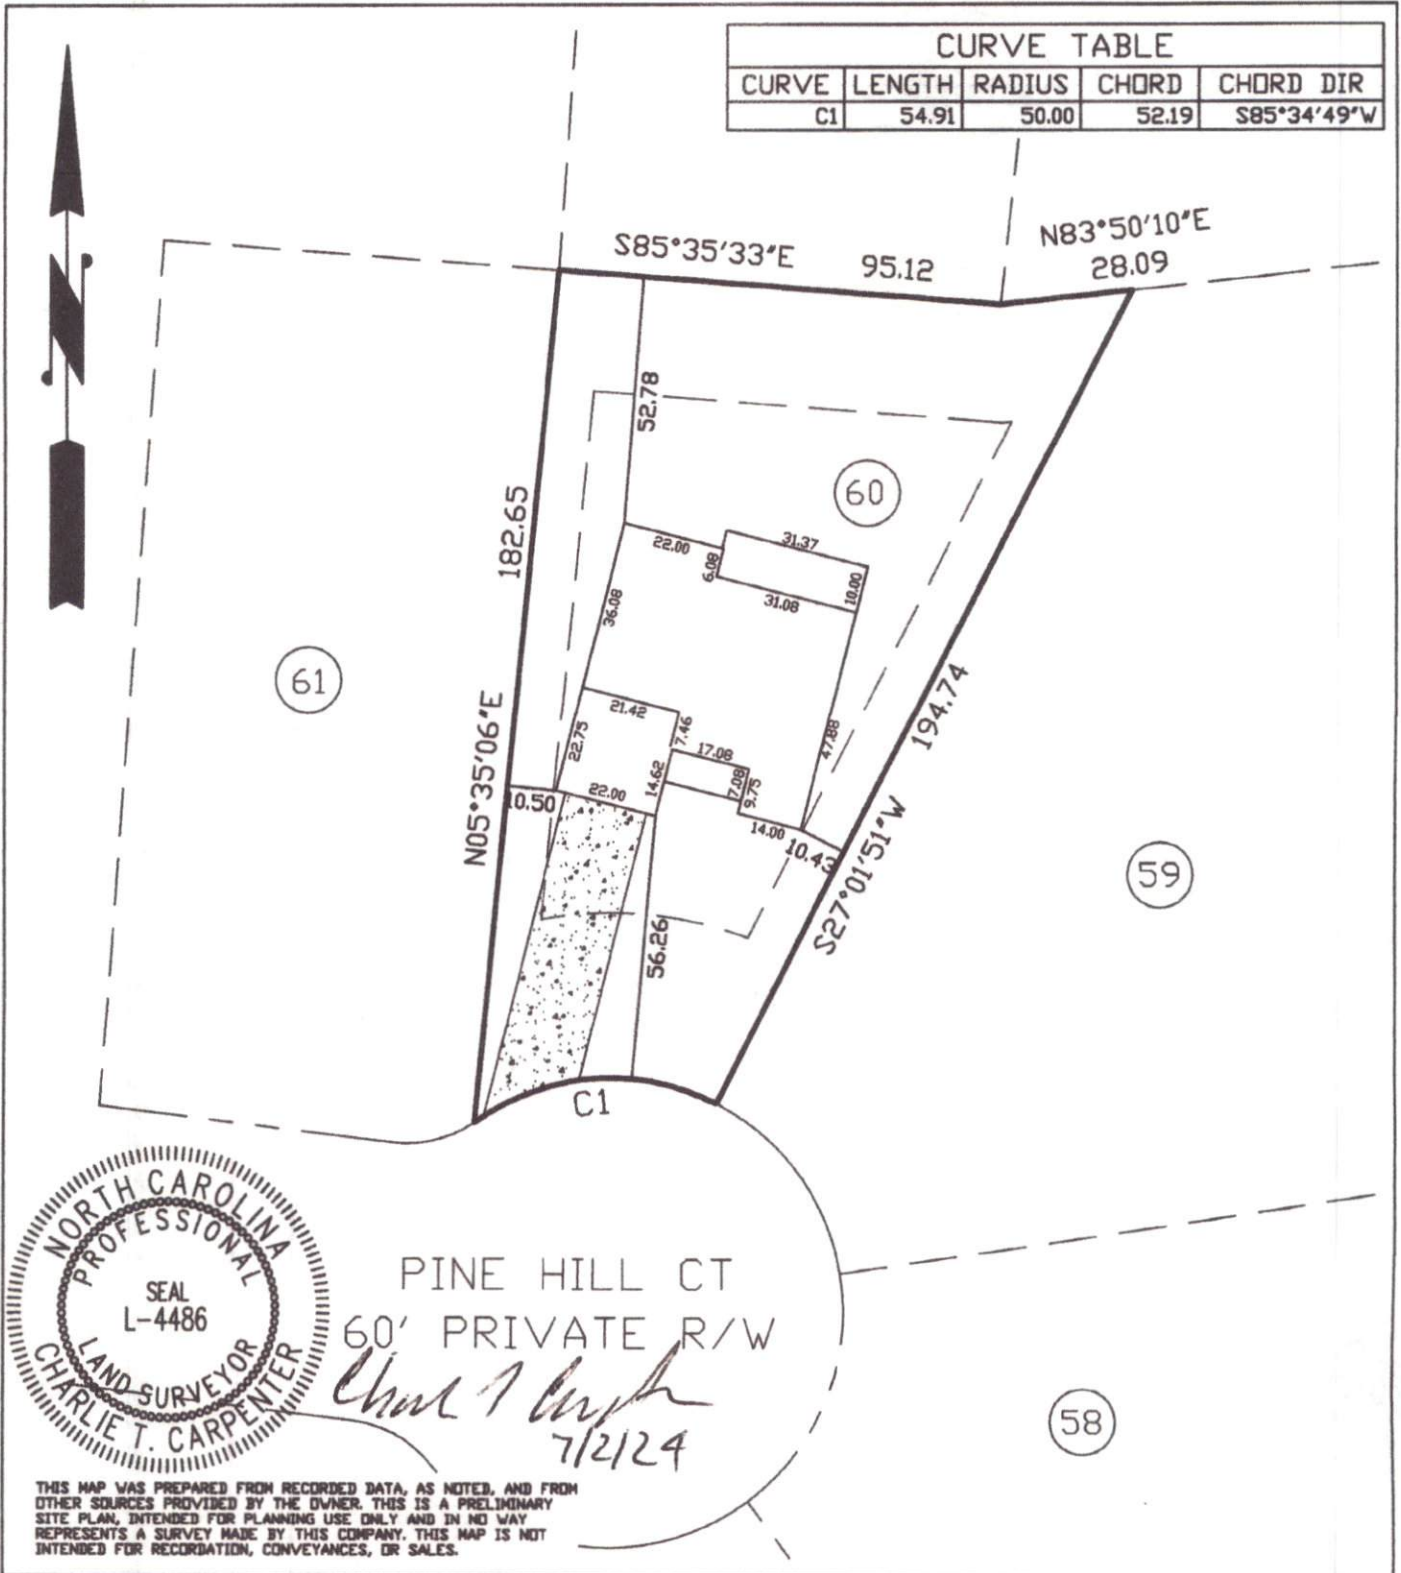

PINE HILL CT
 60' PRIVATE R/W
Charlie T. Carpenter
 7/2/24

THIS MAP WAS PREPARED FROM RECORDED DATA, AS NOTED, AND FROM OTHER SOURCES PROVIDED BY THE OWNER. THIS IS A PRELIMINARY SITE PLAN, INTENDED FOR PLANNING USE ONLY AND IN NO WAY REPRESENTS A SURVEY MADE BY THIS COMPANY. THIS MAP IS NOT INTENDED FOR RECORDATION, CONVEYANCES, OR SALES.

Charlie T. Carpenter, P.L.S.
 Professional Land Surveyor
 1940 Juniper Church Road
 Four Oaks, NC 27524
 (919) 320-5281

PRELIMINARY SITE PLAN FOR:
 RED ROCK BUILDERS, LLC
 PIN 05105-79-4616.000
 PARCEL ID 01053505 0100 09
 LOT 60 ANDERSON CREEK CLUB S/D
 PB2014 PG82
 15,027 SQ. FT.
 0.34 ACRES
 45 PINE HILL CT