


| CURVE TABLE |        |        |       |             |
|-------------|--------|--------|-------|-------------|
| CURVE       | LENGTH | RADIUS | CHORD | CHORD DIR   |
| C1          | 54.91  | 50.00  | 52.19 | S85°34'49"W |

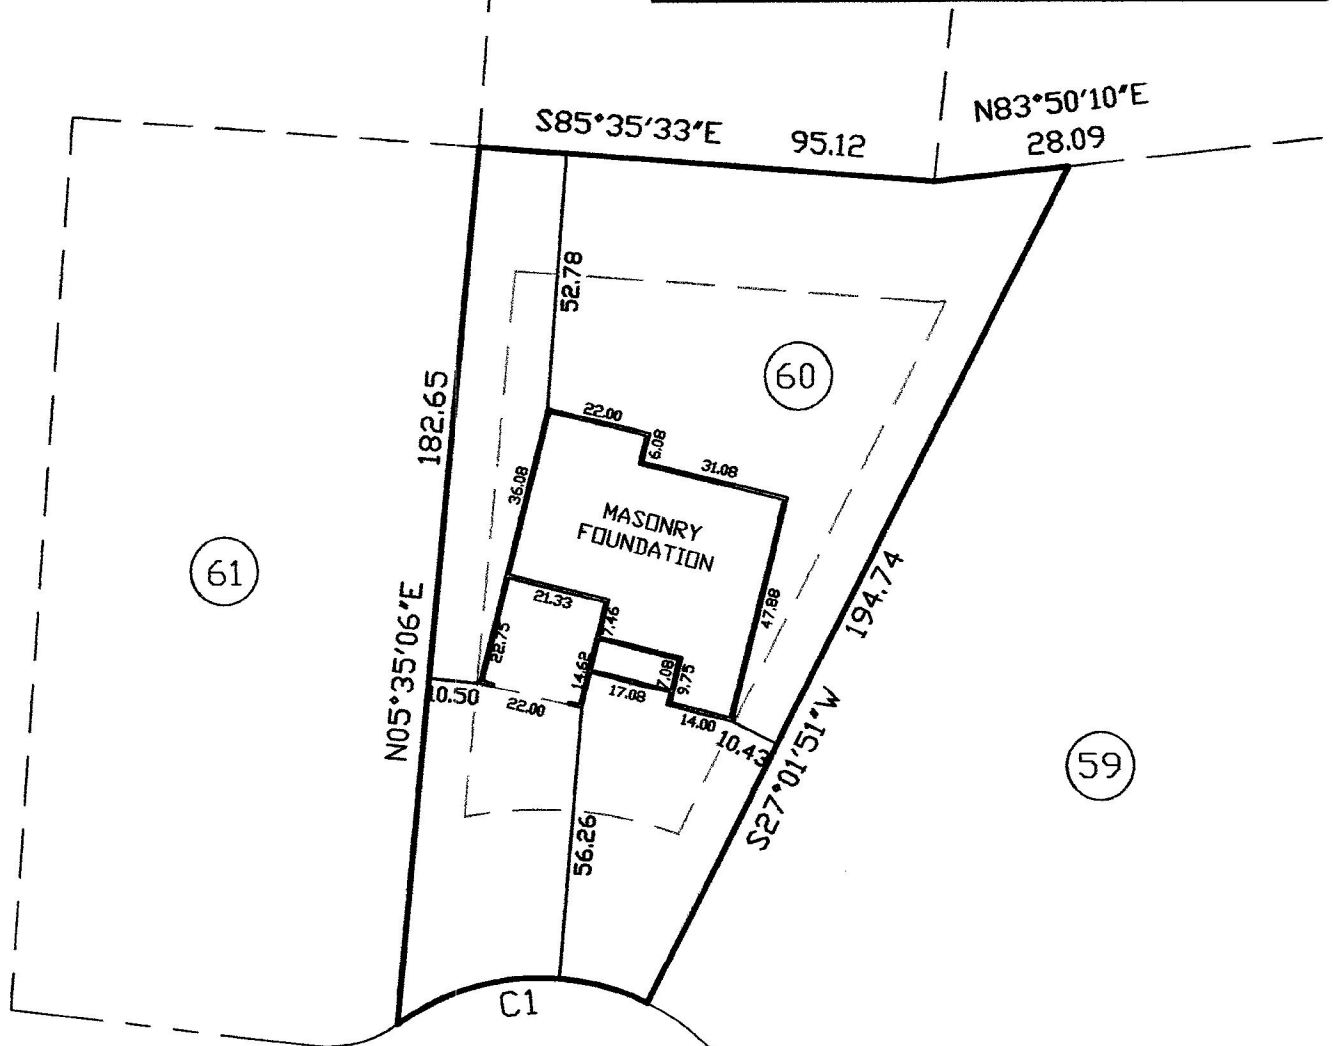

PINE HILL CT  
60' PRIVATE R/W

*Charlie T. Carpenter*  
3/31/25

THIS MAP WAS PREPARED FROM RECORDED DATA, AS NOTED, AND FROM OTHER SOURCES PROVIDED BY THE OWNER. THIS IS A PRELIMINARY SITE PLAN, INTENDED FOR PLANNING USE ONLY AND IN NO WAY REPRESENTS A SURVEY MADE BY THIS COMPANY. THIS MAP IS NOT INTENDED FOR RECORDATION, CONVEYANCES, OR SALES.

**Charlie T. Carpenter, P.L.S.**  
Professional Land Surveyor

1940 Juniper Church Road  
Four Oaks, NC 27524  
(919) 320-5281  
plschuck30@yahoo.com

FOUNDATION SURVEY FOR:

**RED ROCK BUILDERS, LLC**

PIN 05105-79-4616.000  
PARCEL ID 01053505 0100 09  
LOT 60 ANDERSON CREEK CLUB S/D  
PB2014 PG82  
1/2/25  
1"=40'

15,027 SQ. FT.  
0.34 ACRES

45 PINE HILL CT  
SPRING LAKE, NC 28390