


NOT TO SCALE
VICINITY MAP

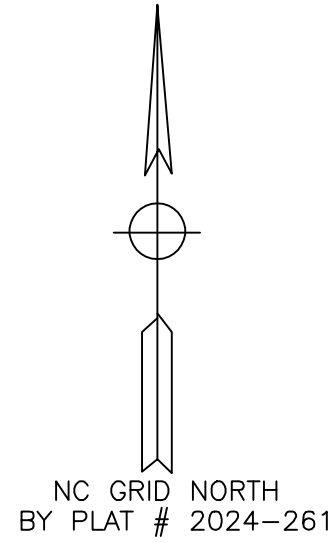

PEGGY B. McPHAIL
D.B. 2124, PG. 73
PLAT # 2005-337

ANGELA U. JORDAN
D.B. 2871, PG. 643

MELVIN A. GRAHAM, PLS. CERTIFY THAT THIS PLAT WAS
DRAWN UNDER MY SUPERVISION FROM AN ACTUAL SURVEY MADE
UNDER MY SUPERVISION (1:10,000 PROCEDURES)
PLAT PREPARED IN ACCORDANCE WITH "STANDARDS OF PRACTICE
FOR LAND SURVEYING IN NORTH CAROLINA"
Melvin A. Graham 08/19/2024
MELVIN A. GRAHAM, PLS. L-3471 DATE

NOTE:
THIS SURVEY IS OF AN EXISTING PARCEL OR PARCELS
OF LAND AND DOES NOT CREATE A NEW STREET OR
CHANGE AN EXISTING STREET.
Melvin A. Graham 08/19/2024
SURVEYOR DATE



NOTE:
THIS PROPERTY IS SUBJECT TO ANY AND ALL
EASEMENTS, RIGHT OF WAYS, AND AGREEMENTS
OF RECORD PRIOR TO THIS PLAT.

PLOT PLAN


NOTES:
PROPERTY CONSIST OF ALL OF LOT 1 OF THE
LARRY C. TAYLOR and AMY T. TAYLOR SUBDIVISION
AS RECORDED IN PLAT # 2024-261 HARNRTT
COUNTY REGISTRY.

ALL AREAS BY COORDINATE METHOD

PID # 130610 9000 02

PIN # 0610-16-6682.000

LOT 2
PLAT # 2024-261

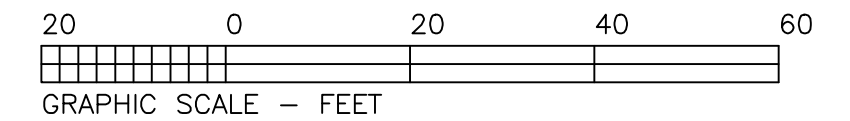

- LEGEND:
- EIP-EXISTING IRON PIPE OR IRON ROD
 - NIP-NEW IRON PIPE OR IRON ROD
 - NRRS-NEW RAILROAD SPIKE
 - ERRS-EXISTING RAILROAD SPIKE
 - NPK-NEW P.K. NAIL
 - EPK-EXISTING P.K. NAIL
 - ECM-EXISTING CONCRETE MONUMENT
 - C/L-CENTER LINE
 - PP-POWER POLE
 - LP-LIGHT POLE
 - R/W-RIGHT OF WAY
 - CP-CALCULATED POINT
 - E- -ELECTRICITY
 - * - GROUND ELEVATION
 - X-X-X- FENCE
 - - - - LINES NOT SURVEYED

NOTE: THIS MAP IS NOT INTENDED
FOR RECORDATION IN ACCORDANCE
WITH G.S. 47-30 AS AMENDED.

TOWNSHIP	COUNTY	STATE
UPPER LITTLE RIVER	HARNETT	NC
SURVEY FOR		DATE:
LARRY C. TAYLOR AMY T. TAYLOR 179 ROSSER PITTMAN ROAD BROADWAY, NC. 27505		08/14/2024
		SCALE:
		1"=20'
		PROJECT:
		6924-1
MELVIN A. GRAHAM, PLS. 3679 NICHOLSON ROAD CAMERON, NC 28326 PHONE(919)499-6174		REVISION: