


3187 Leaflet Church Rd

WETLANDS

Proposed  
Septic Tank + fields

APPROXIMATE  
SUITABLE  
SOIL LINE

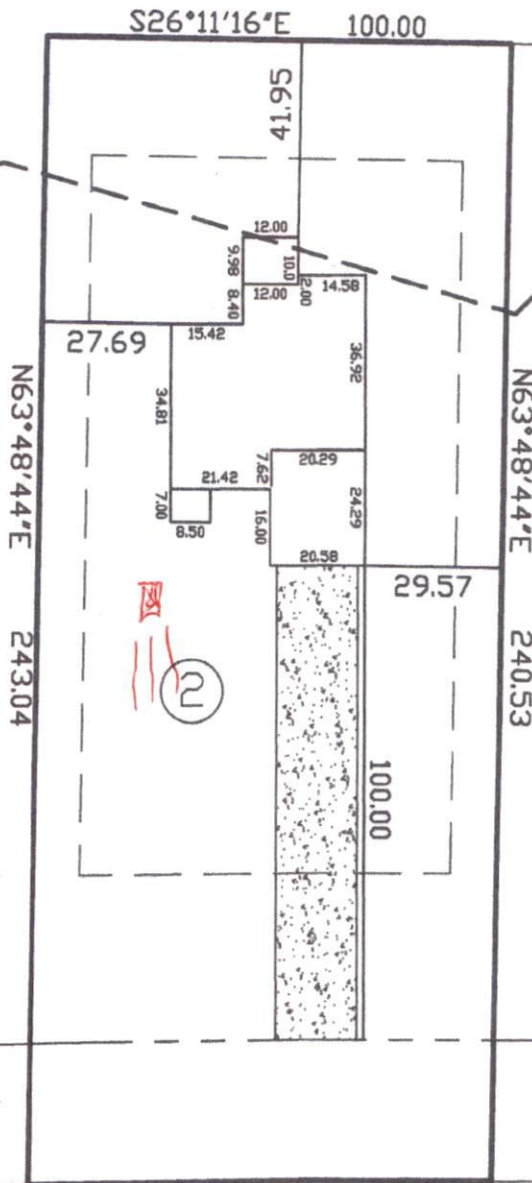

Charlie T. Carpenter  
1/14/25

N28°32'15"W 10.40    N27°55'17"W 49.83    N27°01'11"W 39.80

NCSR 1234  
60' PUBLIC R/W

THIS MAP WAS PREPARED FROM RECORDED DATA, AS NOTED, AND FROM OTHER SOURCES PROVIDED BY THE OWNER. THIS IS A PRELIMINARY SITE PLAN, INTENDED FOR PLANNING USE ONLY AND IN NO WAY REPRESENTS A SURVEY MADE BY THIS COMPANY. THIS MAP IS NOT INTENDED FOR RECORDATION, CONVEYANCES, OR SALES.

Charlie T. Carpenter, P.L.S.  
 Professional Land Surveyor  
 1940 Juniper Church Road  
 Four Oaks, NC 27524  
 (919) 320-5281  
 plschuck30@yahoo.com

PRELIMINARY SITE PLAN FOR:  
 RED ROCK BUILDERS, LLC

PIN 0509-72-9711.000    24,155 SQ. FT.  
 PARCEL ID 130518 0072 05    0.55 ACRES  
 LOT 2 PEGGY MATTHEWS S/D  
 PB2022 PG229  
 1/12/25  
 1"=40'

3187 LEAFLET CHURCH ROAD  
 BROADWAY, NC 27505