


# 3159 Leaflet Church Rd

Proposed  
septic tank & fields

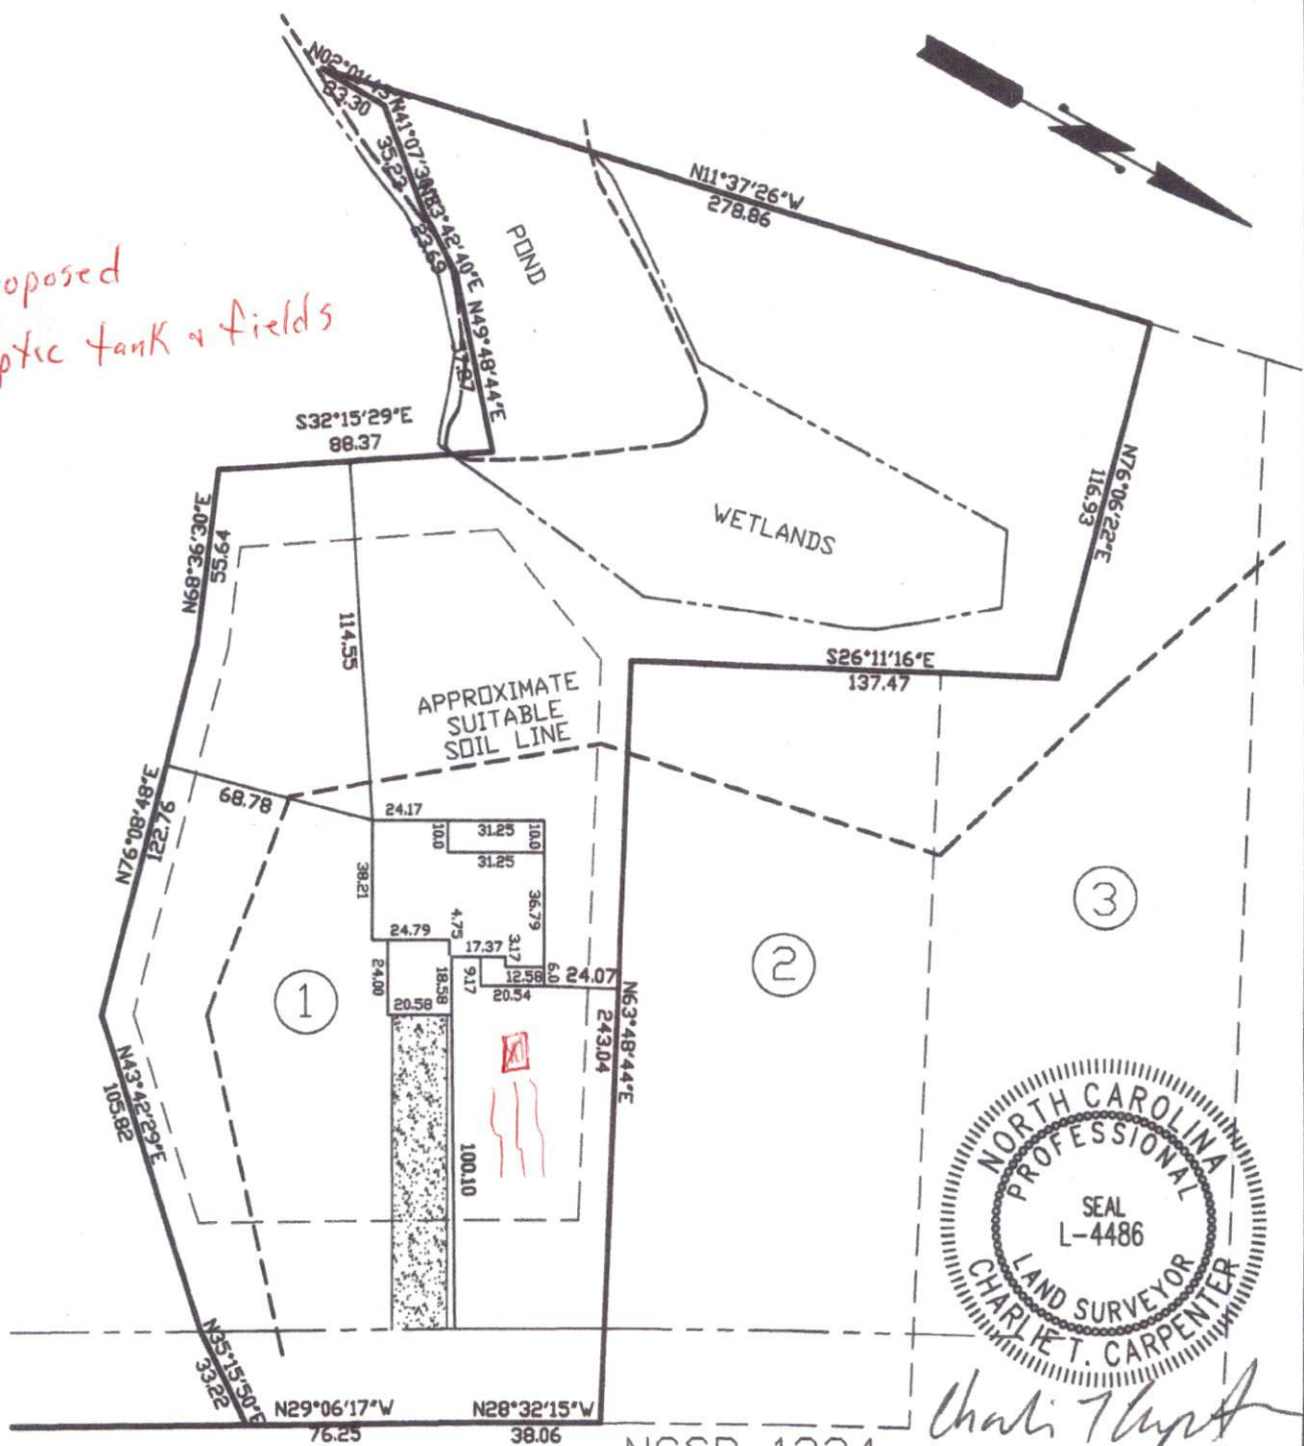

*Charlie T. Carpenter*  
1/14/25

THIS MAP WAS PREPARED FROM RECORDED DATA, AS NOTED, AND FROM OTHER SOURCES PROVIDED BY THE OWNER. THIS IS A PRELIMINARY SITE PLAN, INTENDED FOR PLANNING USE ONLY AND IN NO WAY REPRESENTS A SURVEY MADE BY THIS COMPANY. THIS MAP IS NOT INTENDED FOR RECORDATION, CONVEYANCES, OR SALES.

NCSR 1234  
60' PUBLIC R/W

Charlie T. Carpenter, P.L.S.  
Professional Land Surveyor  
1940 Juniper Church Road  
Four Oaks, NC 27524  
(919) 320-5281  
plschuck30@yahoo.com

PRELIMINARY SITE PLAN FOR:  
RED ROCK BUILDERS, LLC

PIN 05109-72-8682.000  
PARCEL ID 130518 0072 04  
LOT 1 PEGGY MATTHEWS S/D  
PB2022 PG229  
1/12/25  
1"=60'

72,004 SQ. FT.  
1.65 ACRES  
3159 LEAFLET CHURCH ROAD  
BROADWAY, NC 27505