


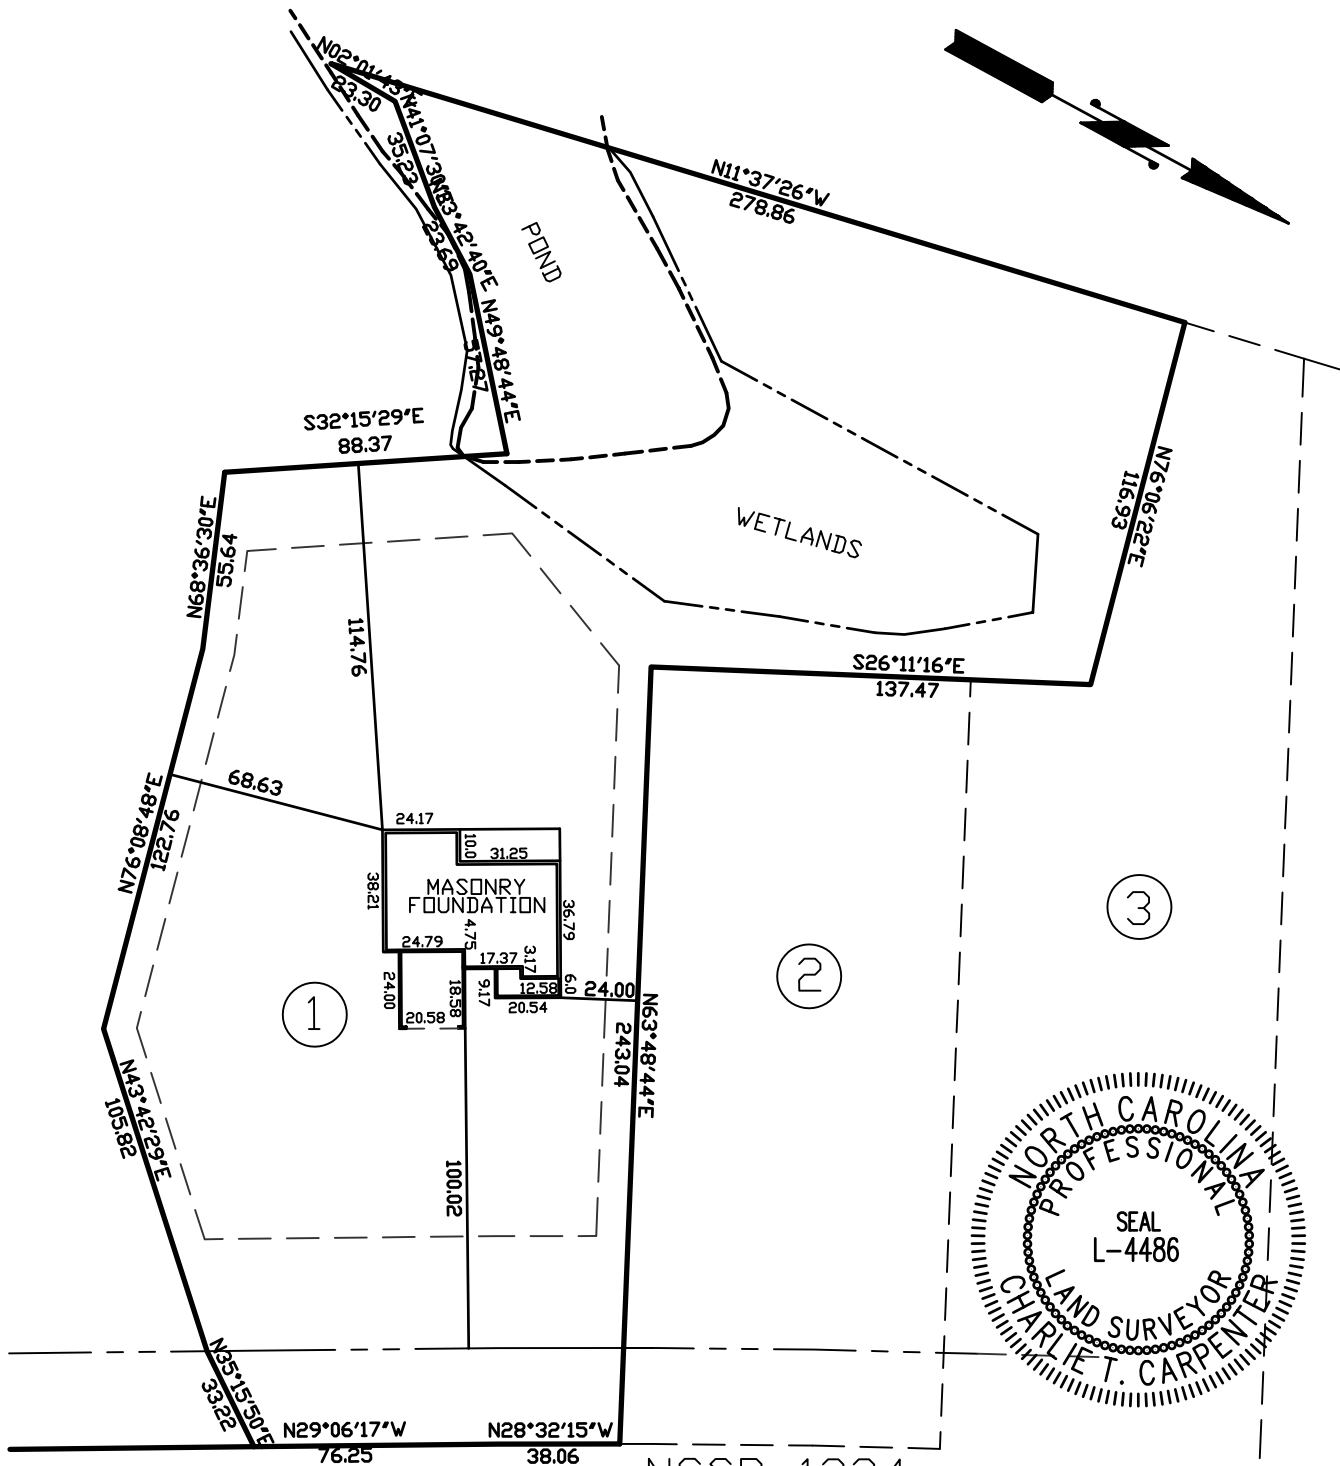

THIS MAP WAS PREPARED FROM RECORDED DATA, AS NOTED, AND FROM OTHER SOURCES PROVIDED BY THE OWNER. THIS IS A PRELIMINARY SITE PLAN, INTENDED FOR PLANNING USE ONLY AND IN NO WAY REPRESENTS A SURVEY MADE BY THIS COMPANY. THIS MAP IS NOT INTENDED FOR RECORDATION, CONVEYANCES, OR SALES.

NCSR 1234
60' PUBLIC R/W

Charlie T. Carpenter
6/16/25

Charlie T. Carpenter, P.L.S.

Professional Land Surveyor

1940 Juniper Church Road

Four Oaks, NC 27524

(919) 320-5281

plschuck30@yahoo.com

FOUNDATION SURVEY FOR:

RED ROCK BUILDERS, LLC

PIN 05109-72-8682.000
PARCEL ID 130518 0072 04
LOT 1 PEGGY MATTHEWS S/D
PB2022 PG229
6/12/25
1"=60'

72,004 SQ. FT.
1.65 ACRES

3159 LEAFLET CHURCH ROAD
BROADWAY, NC 27505