

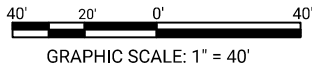


ADDRESS: 286 SHELBY MEADOW LANE  
 MAP BOOK 2023, PG'S 248-249  
 AREA: 42,028 S.F. ~ 0.965 ACRES

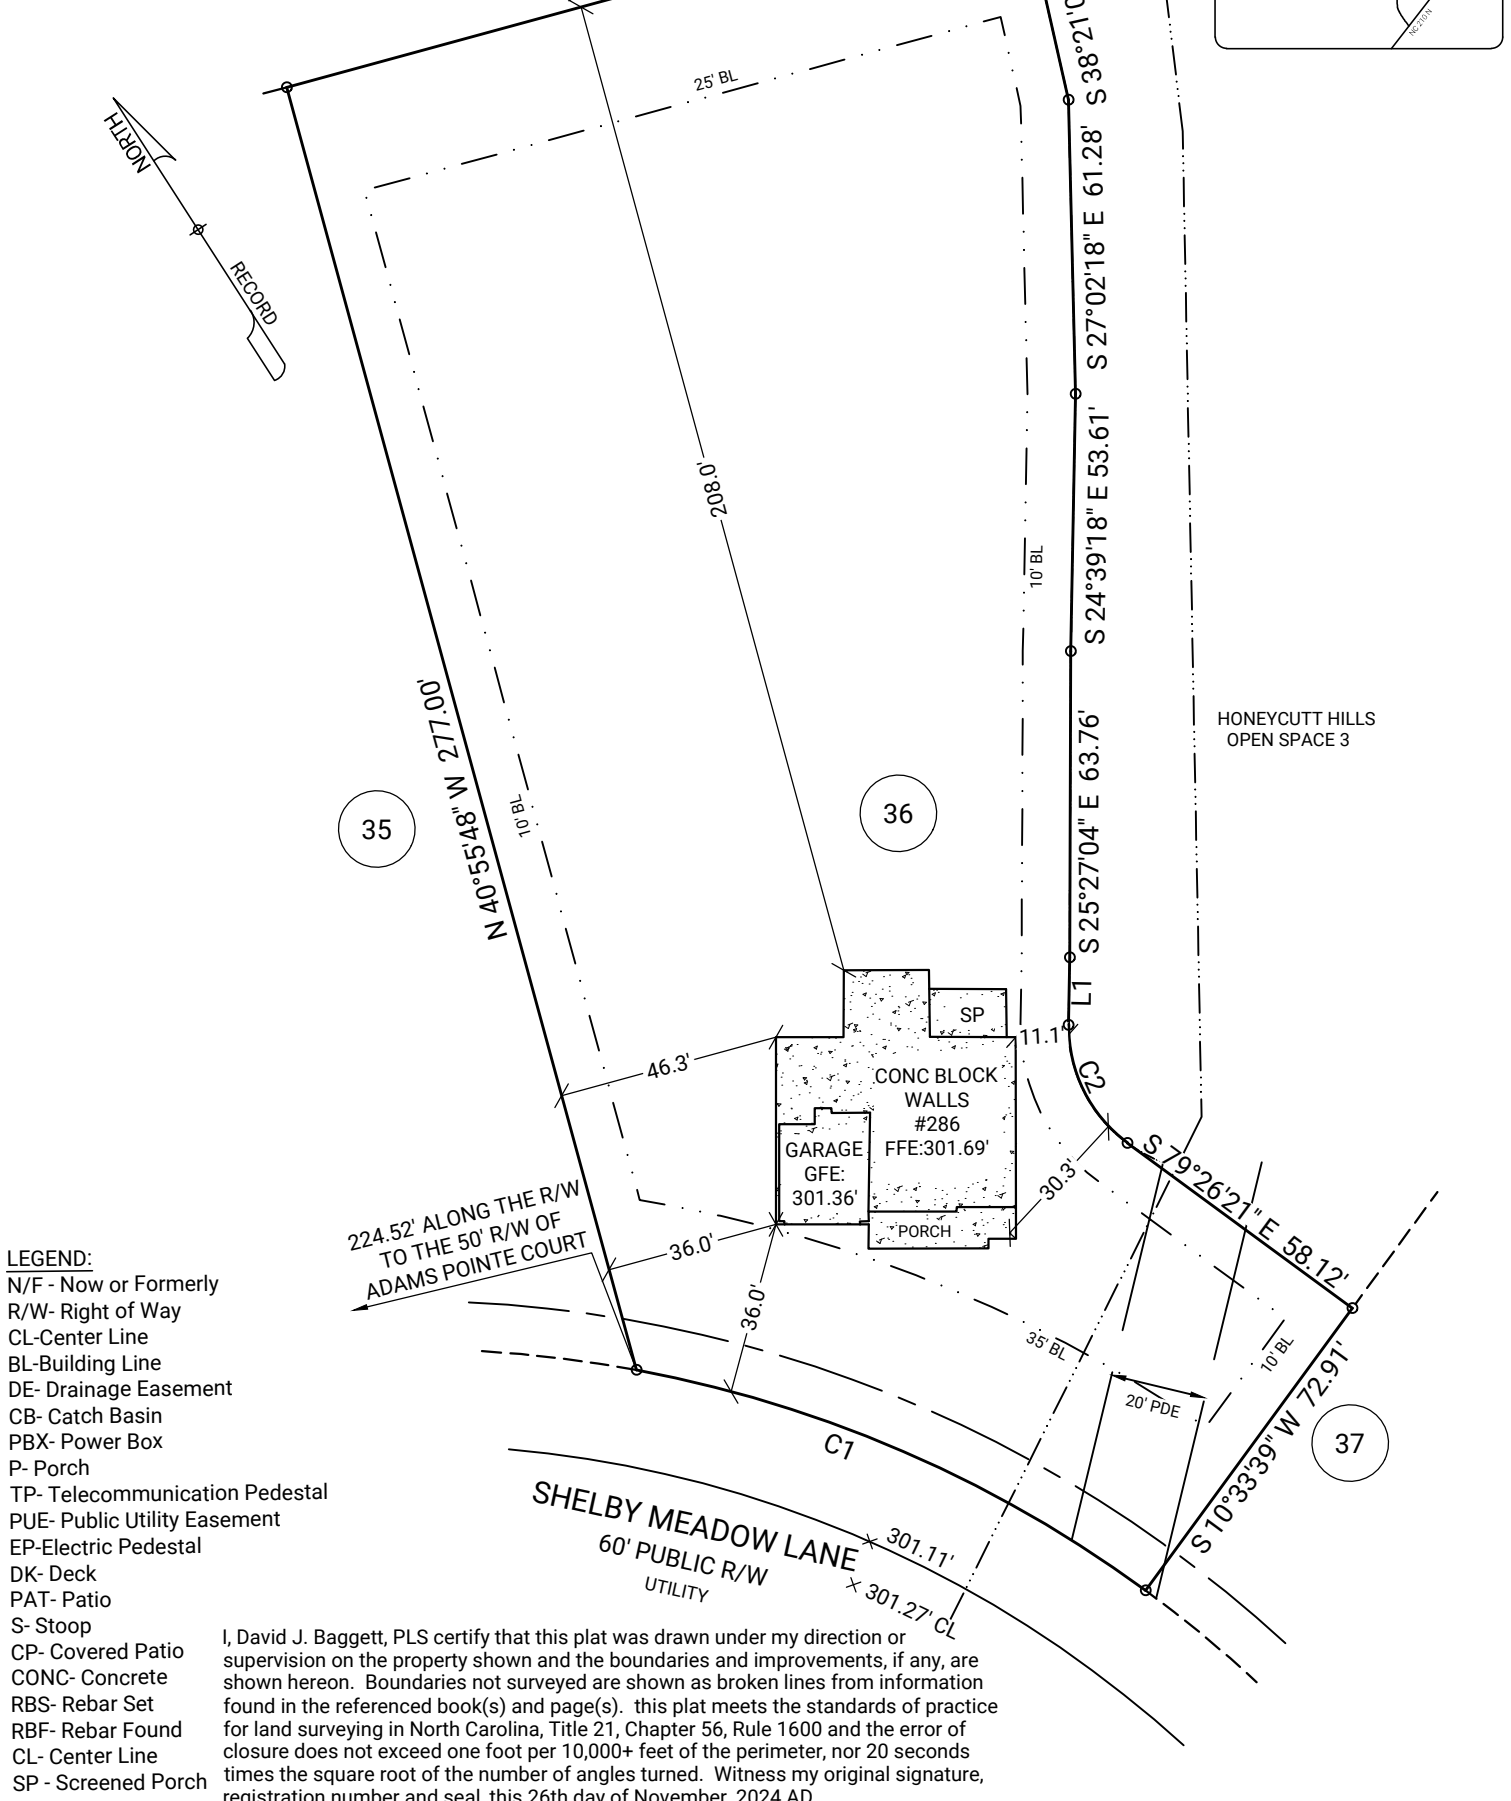

Line	Bearing	Distance		
L1	S 24°47'35" E	14.07'		
Curve	Radius	Length	Chord	Chord Bearing
C1	260.00'	116.57'	115.60'	S 87°42'58" W
C2	30.00'	28.61'	27.54'	S 52°06'58" E

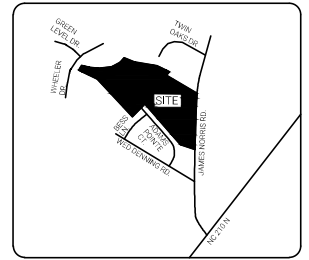

- LEGEND:**  
 N/F - Now or Formerly  
 R/W- Right of Way  
 CL-Center Line  
 BL-Building Line  
 DE- Drainage Easement  
 CB- Catch Basin  
 PBX- Power Box  
 P- Porch  
 TP- Telecommunication Pedestal  
 PUE- Public Utility Easement  
 EP-Electric Pedestal  
 DK- Deck  
 PAT- Patio  
 S- Stoop  
 CP- Covered Patio  
 CONC- Concrete  
 RBS- Rebar Set  
 RBF- Rebar Found  
 CL- Center Line  
 SP - Screened Porch

I, David J. Baggett, PLS certify that this plat was drawn under my direction or supervision on the property shown and the boundaries and improvements, if any, are shown hereon. Boundaries not surveyed are shown as broken lines from information found in the referenced book(s) and page(s). this plat meets the standards of practice for land surveying in North Carolina, Title 21, Chapter 56, Rule 1600 and the error of closure does not exceed one foot per 10,000+ feet of the perimeter, nor 20 seconds times the square root of the number of angles turned. Witness my original signature, registration number and seal, this 26th day of November, 2024 AD.

**GENERAL NOTES:** All matters of title are excepted. This Map or Plat is subject to any additional easements or restrictions of record. Contact utility contractor for location prior to construction (if applicable). This plat is for exclusive use by client. Use by third parties is at their own risk. Dimensions from house to property lines should not be used to establish fences. This plat has been calculated for closure and is found to be accurate within one foot in 10,000+ feet. The field data upon which this plat is based has a closure precision of one foot in 10,000+ feet and an angular error of 7 seconds per angle point and was adjusted using the compass rule. Equipment used: Leica TS13 Robotic Total Station.

BUILDING SETBACKS:	
FRONT:	35'
SIDE:	10'
CORNER:	20'
REAR:	25'

**SUB: Honeycutt Hills**  
**LOT: 36**  
 Angier, Harnett County, North Carolina

**FOUNDATION LOCATION FOR:**  
  
 DRB GROUP OF NORTH CAROLINA, LLC.

PLAT DATE: 11/26/2024  
 FIELD WORK DATE: 11/13/2024  
 20241104467 DRB\_RL FC: JB

**C+C BUILDING SOLUTIONS**  
 A NORTH CAROLINA SUBSIDIARY OF CARTER + CLARK

Corporate Headquarters:  
 1735 North Brown Road, Suite 400  
 Lawrenceville, GA 30043  
 866.637.1048  
 FIRM LICENSE: F-1461

