





| RAFTER WIDTH | RAFTER   |
|--------------|----------|
| 3/12         | 128 1/2" |
| 4/12         | 121 1/2" |
| 5/12         | 114 1/2" |
| 6/12         | 107 1/2" |
| 7/12         | 100 1/2" |
| 8/12         | 93 1/2"  |
| 9/12         | 86 1/2"  |
| 10/12        | 79 1/2"  |
| 11/12        | 72 1/2"  |
| 12/12        | 65 1/2"  |
| 13/12        | 58 1/2"  |
| 14/12        | 51 1/2"  |
| 15/12        | 44 1/2"  |
| 16/12        | 37 1/2"  |
| 17/12        | 30 1/2"  |
| 18/12        | 23 1/2"  |
| 19/12        | 16 1/2"  |
| 20/12        | 9 1/2"   |


**RAFTER SPANS:**

RAFTER SPANS FOR COMMON RAFTERS  
(LINE LOAD = 10 PER LIN. FOOT DEAD LOAD + 12 PER LIN. FOOT LIVE LOAD)


| SIZE   | SPACING (INCHES) | SPAN (RAFTER TO Rafter SPAN BETWEEN BRACKETS) (FT.-IN) |
|--------|------------------|--|
| 2"x4"  | 12.0             | 7-11   |
| 2"x4"  | 16.0             | 6-2  |
| 2"x4"  | 20.0             | 5-2  |
| 2"x4"  | 24.0             | 4-2  |
| 2"x6"  | 12.0             | 8-11   |
| 2"x6"  | 16.0             | 7-2  |
| 2"x6"  | 20.0             | 6-2  |
| 2"x6"  | 24.0             | 5-2  |
| 2"x8"  | 12.0             | 9-11   |
| 2"x8"  | 16.0             | 8-2  |
| 2"x8"  | 20.0             | 7-2  |
| 2"x8"  | 24.0             | 6-2  |
| 2"x10" | 12.0             | 10-11  |
| 2"x10" | 16.0             | 9-2  |
| 2"x10" | 20.0             | 8-2  |
| 2"x10" | 24.0             | 7-2  |
| 2"x12" | 12.0             | 11-11  |
| 2"x12" | 16.0             | 10-2   |
| 2"x12" | 20.0             | 9-2  |
| 2"x12" | 24.0             | 8-2  |

NOTE: THE ABOVE TABLE IS BASED ON THE IRC 2009 TABLE R602.4(1)(3)

**ROOF NOTES:**  
 TRUSSES, BRACKETS, BRIDGING AND CONNECTORS ARE TO BE PROVIDED BY THE TRUSS MANUFACTURER.  
 IDENTIFY LUMBER BY OFFICIAL GRADE MARKINGS.  
 DO NOT CUT OR REMOVE CORERS OR OTHER TRUSS MEMBERS.  
 DO NOT NOTCH OR DRILL TRUSS MEMBERS.  
 WHERE PRE-ENGINEERED ROOF TRUSSES ARE USED, TRUSS MANUFACTURER SHALL PROVIDE SHOP DRAWINGS WHICH BEAR SEAL OF A N. C. REGISTERED ENGINEER.

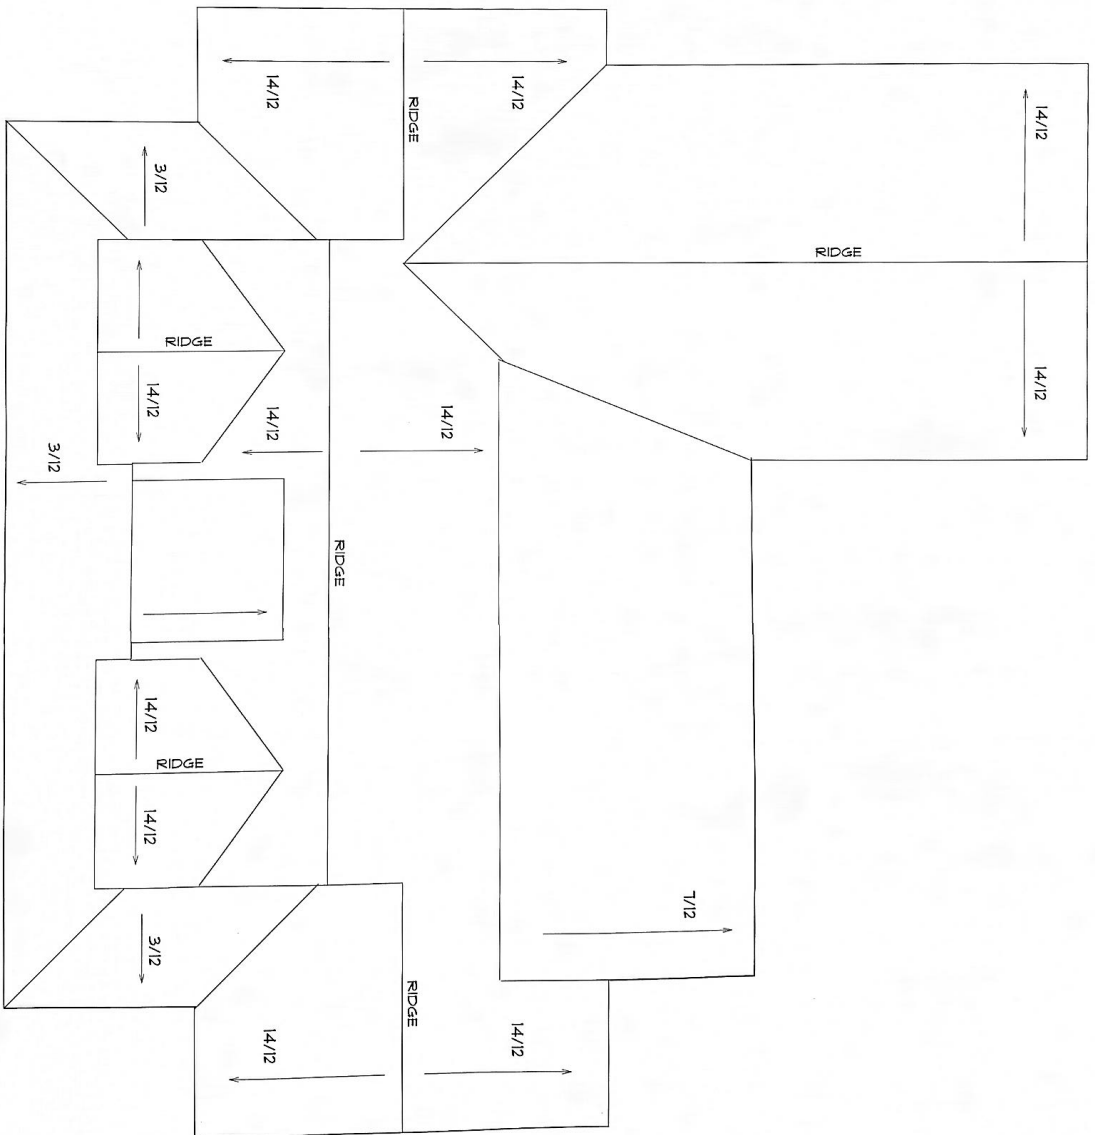

**ROOF PLAN**  
 SCALE: 1/4"  
 OVER HANG ALL

|  |                  |   |   |
|--|------------------|---|---|
| <b>RYAN SHEIDER</b><br>LOT 3 LEAFLET CHURCH ROAD<br>BROADWAY, NC 27808 | SCALE: 1" = 1/4" | <br>Diane Rivas Design<br>6205 Hockingbird Lane<br>Sanford, N.C. 27332<br>919-710-0353<br>gothruan@charter.net |  |
|  | DRAWN BY:        |   |   |
|  | DATE: 9/18/2024  |   |   |
| <b>ROOF PLAN</b>   |                  |   |   |