


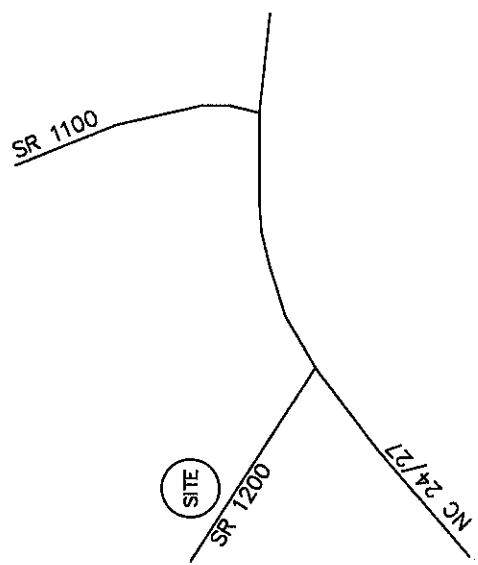


FOUNDATION SURVEY
LOT 4 PLAT CABINET 2024 SLIDE 247
FOR
ON SITE HOMES, LLC
JOHNSONVILLE TOWNSHIP
NORTH CAROLINA
HARNETT COUNTY
DATE 04/24/2025
SCALE 1" = 40 FEET
SURVEYED BY : ROBERT E. LEACH, II
DRAWING NO. 2024147_4

V I C I N I T Y M A P

I, Robert E. Leach, II, certify that this plat was drawn under my supervision from an actual survey made under my supervision, that the ratio of precision as calculated by latitude and departures is 1/10,000, that the boundaries not surveyed are shown as broken lines plotted from information found in Plat Cab 2024, Slide 247;

I further certify that this survey is of an existing parcel or parcels of land. Witness my original signature, license number and seal, this the 1st day of November, 2024.


Robert E. Leach, II, PLS
License Number L-4869

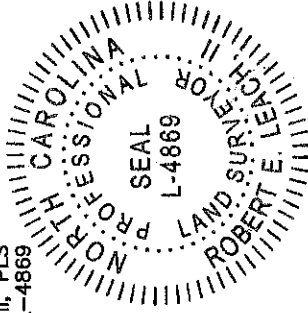

Seal or Stamp

Course	Bearing	Distance
L1	N 29°45'20" E	30.00'
L2	S 29°45'25" W	30.00'

Plat Book 2024 Page 247

S 70°16'50"E 164.57'

④
0.97 Ac

143.44'

N 29°45'20"E 219.56'

S 29°45'25"W 248.24'

New House
under
construction

62.54'

62.51'

39.95'

N 60°14'50"W 162.05'

SR 1200 "Dove Road" R/W 60'

200 Dove Road
PIN# 9546-84-7992.000

Lot No. 4 Zone: RA-20R

0.97 Ac Setbacks: F-35'

S-10'

R-25'



GRAPHIC SCALE - FEET

Line Table

———	Boundary Lines
---	Road Right of Way Lines
---	Centerline of Road
---	Lines not Surveyed

HASTY LAND SURVEYING, PLLC
102 SHANNON ROAD
RED SPRINGS, NC 28377
(910) 843-4510
FIRM LIC# P-1406