


496 Persimmon Tree Dr.  
Magnolia Hills Lot 82  
PIN: 9567-22-3193

House Box =  
70' wide x 54' deep

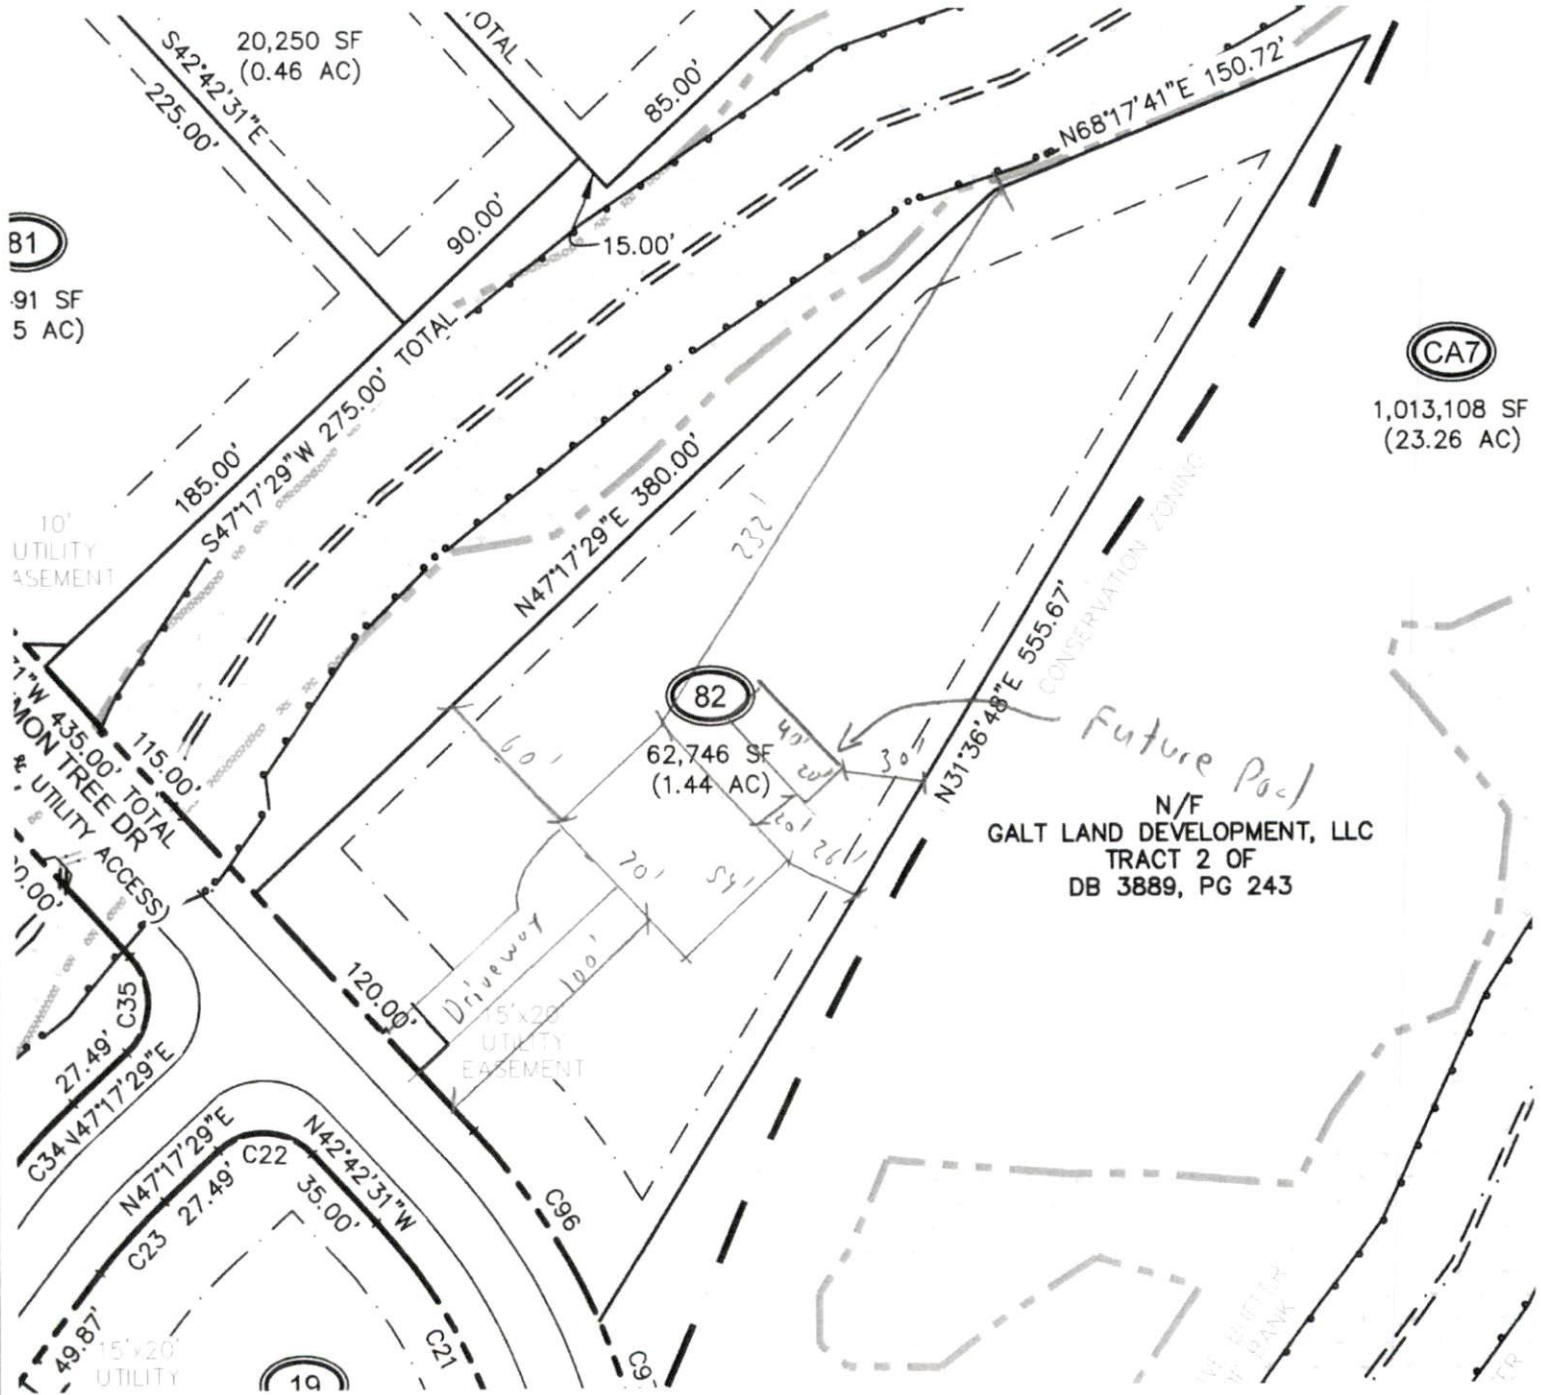

Future Pond  
N/F  
GALT LAND DEVELOPMENT, LLC  
TRACT 2 OF  
DB 3889, PG 243