


MINIMUM BUILDING SETBACKS

- FRONT - 35'
- REAR - 25'
- SIDES - 10'
- CORNER SIDE - 20'

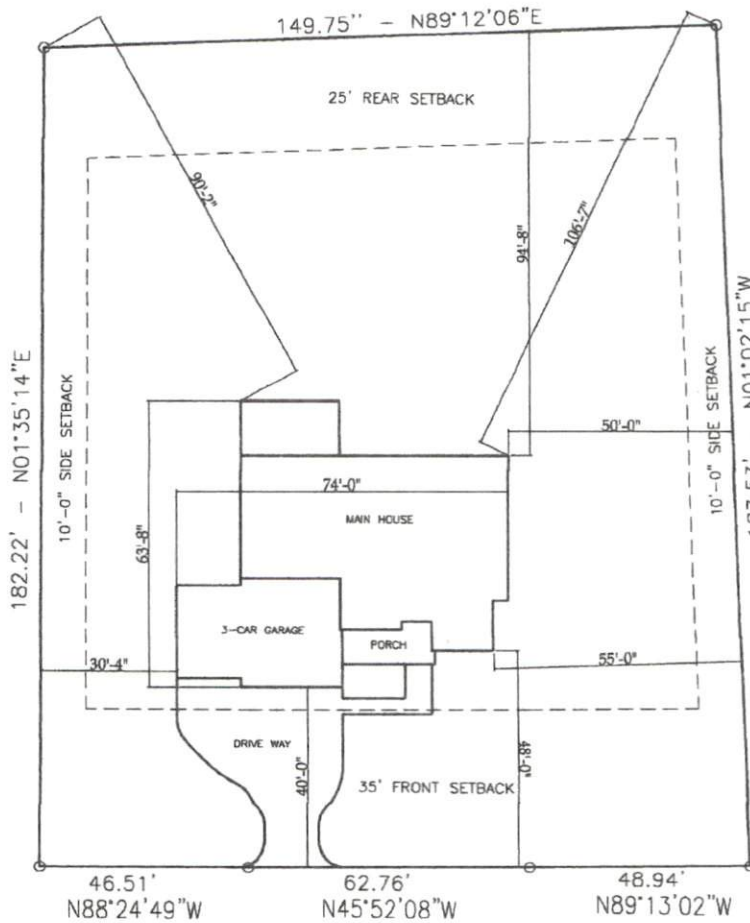

STEPHENSON BUILDERS, INC.



LOT 14 LANE FARMS
90 LANE FARMS WAY
HOLLY SPRINGS, NC 27540
BUCKHORN TOWNSHIP
HARNETT COUNTY - NC
Pin 0635-07-4357.0000
Deed Book 3938 Page 226
Map # 2020 - 365

LOT 14 LANE FARMS

SCALE 1" = 40'-0"