

Trenco  
818 Soundside Rd  
Edenton, NC 27932

Re: J1124-5927  
Lot 20 West Ridge

The truss drawing(s) referenced below have been prepared by Truss Engineering Co. under my direct supervision based on the parameters provided by Comtech, Inc - Fayetteville.

Pages or sheets covered by this seal: I69325730 thru I69325742

My license renewal date for the state of North Carolina is December 31, 2024.

North Carolina COA: C-0844



November 4, 2024

Gilbert, Eric

**IMPORTANT NOTE:** The seal on these truss component designs is a certification that the engineer named is licensed in the jurisdiction(s) identified and that the designs comply with ANSI/TPI 1. These designs are based upon parameters shown (e.g., loads, supports, dimensions, shapes and design codes), which were given to MiTek or TRENCO. Any project specific information included is for MiTek's or TRENCO's customers file reference purpose only, and was not taken into account in the preparation of these designs. MiTek or TRENCO has not independently verified the applicability of the design parameters or the designs for any particular building. Before use, the building designer should verify applicability of design parameters and properly incorporate these designs into the overall building design per ANSI/TPI 1, Chapter 2.

Job J1124-5927	Truss F01	Truss Type Floor	Qty 3	Ply 1	Lot 20 West Ridge 169325730
Comtech, Inc. Fayetteville, NC - 28314,					Job Reference (optional)

8.630 s Sep 26 2024 MiTek Industries, Inc. Fri Nov 1 10:05:41 2024 Page 1

ID:GkNARKr7gHkmb3G?MseBAQzy7GQ-RfC?PsB70Hq3NSgPqnL8w3uITXbGKWrCDoi7J4zJC?f

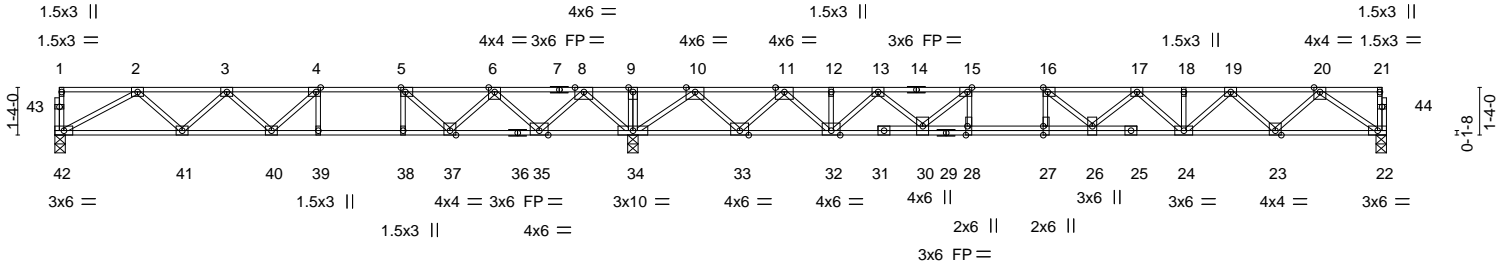


Plate Offsets (X,Y)--	[4:0-1-8,Edge], [5:0-1-8,Edge], [15:0-1-8,Edge], [16:0-1-8,Edge], [27:0-3-0,0-0-0], [28:0-3-0,Edge]
-----------------------	---

<b>LOADING</b> (psf)	<b>SPACING-</b> 2-0-0	<b>CSI.</b>	<b>DEFL.</b> in (loc) l/defl L/d	<b>PLATES</b>	<b>GRIP</b>
TCLL 40.0	Plate Grip DOL 1.00	TC 0.82	Vert(LL) -0.30 27 >833 480	MT20	244/190
TCDL 10.0	Lumber DOL 1.00	BC 0.88	Vert(CT) -0.40 26-27 >622 360		
BCLL 0.0	Rep Stress Incr YES	WB 0.69	Horz(CT) 0.06 22 n/a n/a		
BCDL 5.0	Code IRC2018/TPI2014	Matrix-S		Weight: 200 lb	FT = 20%F, 11%E

<b>LUMBER-</b>	<b>BRACING-</b>
TOP CHORD 2x4 SP No.1 (flat)	TOP CHORD Structural wood sheathing directly applied or 5-11-14 oc purlins, except end verticals.
BOT CHORD 2x4 SP No.1 (flat) *Except* 36-42: 2x4 SP 2400F 2.0E (flat)	BOT CHORD Rigid ceiling directly applied or 6-0-0 oc bracing.
WEBS 2x4 SP No.3 (flat)	

**REACTIONS.** (size) 42=0-3-8, 34=0-3-8, 22=0-3-8  
Max Grav 42=769(LC 3), 34=2435(LC 1), 22=1011(LC 4)

**FORCES.** (lb) - Max. Comp./Max. Ten. - All forces 250 (lb) or less except when shown.

**TOP CHORD** 2-3=-1650/0, 3-4=-2171/132, 4-5=-2144/445, 5-6=-1547/906, 6-8=-377/1534, 8-9=0/3013, 9-10=0/3014, 10-11=-390/574, 11-12=-2143/0, 12-13=-2143/0, 13-15=-3350/0, 15-16=-3995/0, 16-17=-3909/0, 17-18=-3244/0, 18-19=-3244/0, 19-20=-2085/0

**BOT CHORD** 41-42=0/1211, 40-41=0/2064, 39-40=-445/2144, 38-39=-445/2144, 37-38=-445/2144, 35-37=-1219/1077, 34-35=-1976/0, 33-34=-1250/0, 32-33=-268/1364, 30-32=0/2861, 28-30=0/3995, 27-28=0/3995, 26-27=0/3995, 24-26=0/3709, 23-24=0/2769, 22-23=0/1357

**WEBS** 8-34=-1577/0, 8-35=0/1182, 6-35=-1122/0, 6-37=0/846, 5-37=-1188/0, 5-38=0/468, 2-42=-1378/0, 2-41=-14/610, 3-41=-576/47, 4-40=0/544, 4-39=-432/0, 10-34=-2152/0, 10-33=0/1455, 11-33=-1415/0, 11-32=0/1120, 13-32=-1018/0, 13-30=0/724, 15-30=-1113/0, 15-28=-12/544, 20-22=-1648/0, 20-23=0/1013, 19-23=-952/0, 19-24=0/646, 17-24=-632/0, 17-26=0/331, 16-26=-374/370, 16-27=-431/116

- NOTES-**
- 1) Unbalanced floor live loads have been considered for this design.
  - 2) All plates are 3x4 MT20 unless otherwise indicated.
  - 3) Plates checked for a plus or minus 1 degree rotation about its center.
  - 4) This truss is designed in accordance with the 2018 International Residential Code sections R502.11.1 and R802.10.2 and referenced standard ANSI/TPI 1.
  - 5) Recommend 2x6 strongbacks, on edge, spaced at 10-0-0 oc and fastened to each truss with 3-10d (0.131" X 3") nails. Strongbacks to be attached to walls at their outer ends or restrained by other means.
  - 6) CAUTION, Do not erect truss backwards.



November 4, 2024

<p><b>WARNING - Verify design parameters and READ NOTES ON THIS AND INCLUDED MITEK REFERENCE PAGE MII-7473 rev. 1/2/2023 BEFORE USE.</b></p> <p>Design valid for use only with MiTek® connectors. This design is based only upon parameters shown, and is for an individual building component, not a truss system. Before use, the building designer must verify the applicability of design parameters and properly incorporate this design into the overall building design. Bracing indicated is to prevent buckling of individual truss web and/or chord members only. Additional temporary and permanent bracing is always required for stability and to prevent collapse with possible personal injury and property damage. For general guidance regarding the fabrication, storage, delivery, erection and bracing of trusses and truss systems, see <b>ANSI/TPI Quality Criteria and DSB-22</b> available from Truss Plate Institute (www.tpinst.org) and <b>BCSI Building Component Safety Information</b> available from the Structural Building Component Association (www.sbcacomponents.com)</p>	<p>818 Soundside Road Edenton, NC 27932</p>
--	---

Job J1124-5927	Truss F02	Truss Type Floor	Qty 3	Ply 1	Lot 20 West Ridge 169325731
-------------------	--------------	---------------------	----------	----------	--------------------------------

Comtech, Inc. Fayetteville, NC - 28314,

8.630 s Sep 26 2024 MiTek Industries, Inc. Fri Nov 1 10:05:41 2024 Page 1

ID:GkNARKr7gHkmb3G?MseBAQzy7GQ-RfC?PsB70Hq3NSgPqnL8w3uITXbGKWrCDoi7J4zJC?f

Job Reference (optional)



Scale: 3/16"=1'

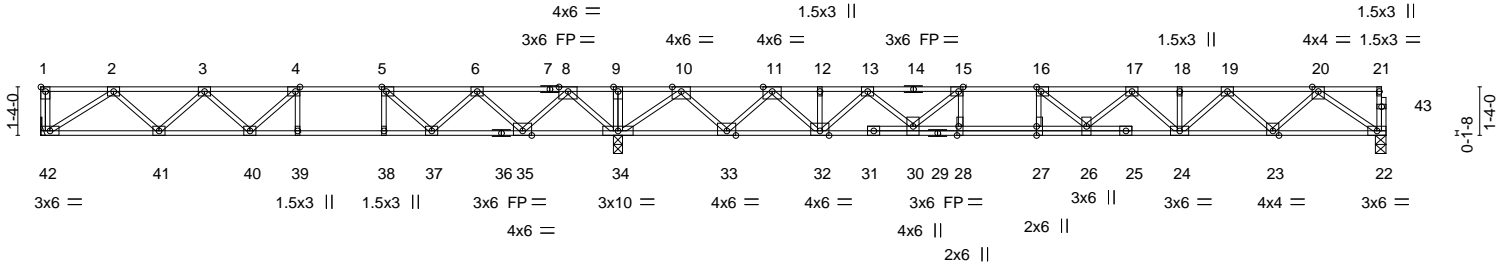


Plate Offsets (X, Y)--	[1:Edge,0-1-8], [4:0-1-8,Edge], [5:0-1-8,Edge], [15:0-1-8,Edge], [16:0-1-8,Edge], [27:0-3-0,0-0-0], [28:0-3-0,Edge]
------------------------	---

<b>LOADING</b> (psf)	<b>SPACING-</b>	2-0-0	<b>CSI.</b>	<b>DEFL.</b>	in (loc)	l/defl	L/d	<b>PLATES</b>	<b>GRIP</b>
TCLL 40.0	Plate Grip DOL	1.00	TC 0.80	Vert(LL)	-0.30	27	>830	MT20	244/190
TCDL 10.0	Lumber DOL	1.00	BC 0.85	Vert(CT)	-0.41	26-27	>619		
BCLL 0.0	Rep Stress Incr	YES	WB 0.69	Horz(CT)	0.06	22	n/a		
BCDL 5.0	Code IRC2018/TPI2014		Matrix-S						
								Weight: 199 lb	FT = 20%F, 11%E

<b>LUMBER-</b>	<b>BRACING-</b>
TOP CHORD 2x4 SP No.1(flat)	TOP CHORD Structural wood sheathing directly applied or 5-11-12 oc purlins, except end verticals.
BOT CHORD 2x4 SP No.1(flat) *Except* 36-42: 2x4 SP 2400F 2.0E(flat)	BOT CHORD Rigid ceiling directly applied or 6-0-0 oc bracing.
WEBS 2x4 SP No.3(flat)	

**REACTIONS.** (size) 34=0-3-0, 42=Mechanical, 22=0-3-8  
Max Grav 34=2420(LC 1), 42=758(LC 3), 22=1012(LC 4)

**FORCES.** (lb) - Max. Comp./Max. Ten. - All forces 250 (lb) or less except when shown.

**TOP CHORD** 2-3=-1494/0, 3-4=-2054/140, 4-5=-2061/452, 5-6=-1498/909, 6-8=-363/1535, 8-9=0/3007, 9-10=0/3008, 10-11=-395/555, 11-12=-2150/0, 12-13=-2150/0, 13-15=-3359/0, 15-16=-4006/0, 16-17=-3919/0, 17-18=-3251/0, 18-19=-3251/0, 19-20=-2088/0

**BOT CHORD** 41-42=0/1039, 40-41=-3/1927, 39-40=-452/2061, 38-39=-452/2061, 37-38=-452/2061, 35-37=-1220/1048, 34-35=-1975/0, 33-34=-1243/0, 32-33=-250/1370, 30-32=0/2868, 28-30=0/4006, 27-28=0/4006, 26-27=0/4006, 24-26=0/3717, 23-24=0/2774, 22-23=0/1359

**WEBS** 8-34=-1554/0, 8-35=0/1163, 6-35=-1104/0, 6-37=0/822, 5-37=-1151/0, 5-38=0/451, 2-42=-1235/0, 2-41=-14/634, 3-41=-602/42, 4-40=-9/510, 4-39=-415/0, 10-34=-2153/0, 10-33=0/1456, 11-33=-1416/0, 11-32=0/1121, 13-32=-1019/0, 13-30=0/724, 15-30=-1115/0, 15-28=-13/544, 20-22=-1651/0, 20-23=0/1015, 19-23=-954/0, 19-24=0/648, 17-24=-634/0, 17-26=0/335, 16-26=-380/366, 16-27=-430/118

- NOTES-**
- 1) Unbalanced floor live loads have been considered for this design.
  - 2) All plates are 3x4 MT20 unless otherwise indicated.
  - 3) Plates checked for a plus or minus 1 degree rotation about its center.
  - 4) Refer to girder(s) for truss to truss connections.
  - 5) This truss is designed in accordance with the 2018 International Residential Code sections R502.11.1 and R802.10.2 and referenced standard ANSI/TPI 1.
  - 6) Recommend 2x6 strongbacks, on edge, spaced at 10-0-0 oc and fastened to each truss with 3-10d (0.131" X 3") nails. Strongbacks to be attached to walls at their outer ends or restrained by other means.
  - 7) CAUTION, Do not erect truss backwards.




<p><b>WARNING - Verify design parameters and READ NOTES ON THIS AND INCLUDED MITEK REFERENCE PAGE MII-7473 rev. 1/2/2023 BEFORE USE.</b></p> <p>Design valid for use only with MiTek® connectors. This design is based only upon parameters shown, and is for an individual building component, not a truss system. Before use, the building designer must verify the applicability of design parameters and properly incorporate this design into the overall building design. Bracing indicated is to prevent buckling of individual truss web and/or chord members only. Additional temporary and permanent bracing is always required for stability and to prevent collapse with possible personal injury and property damage. For general guidance regarding the fabrication, storage, delivery, erection and bracing of trusses and truss systems, see <b>ANSI/TPI Quality Criteria and DSB-22</b> available from Truss Plate Institute (www.tpinst.org) and <b>BCSI Building Component Safety Information</b> available from the Structural Building Component Association (www.sbcacomponents.com)</p>	<p>ENGINEERING BY <b>TRENCO</b> A MiTek Affiliate</p> <p>818 Soundside Road Edenton, NC 27932</p>
--	---


Job J1124-5927	Truss F03	Truss Type Floor	Qty 1	Ply 1	Lot 20 West Ridge 169325732
Comtech, Inc. Fayetteville, NC - 28314,					Job Reference (optional)

8.630 s Sep 26 2024 MiTek Industries, Inc. Fri Nov 1 10:05:43 2024 Page 1

ID:GkNARKr7gHkmb3G?MseBAQzy7GQ-RfC?PsB70Hq3NSgPqnL8w3uITXbGKWrCDoi7J4zJC?f

 

Scale = 1:62.1

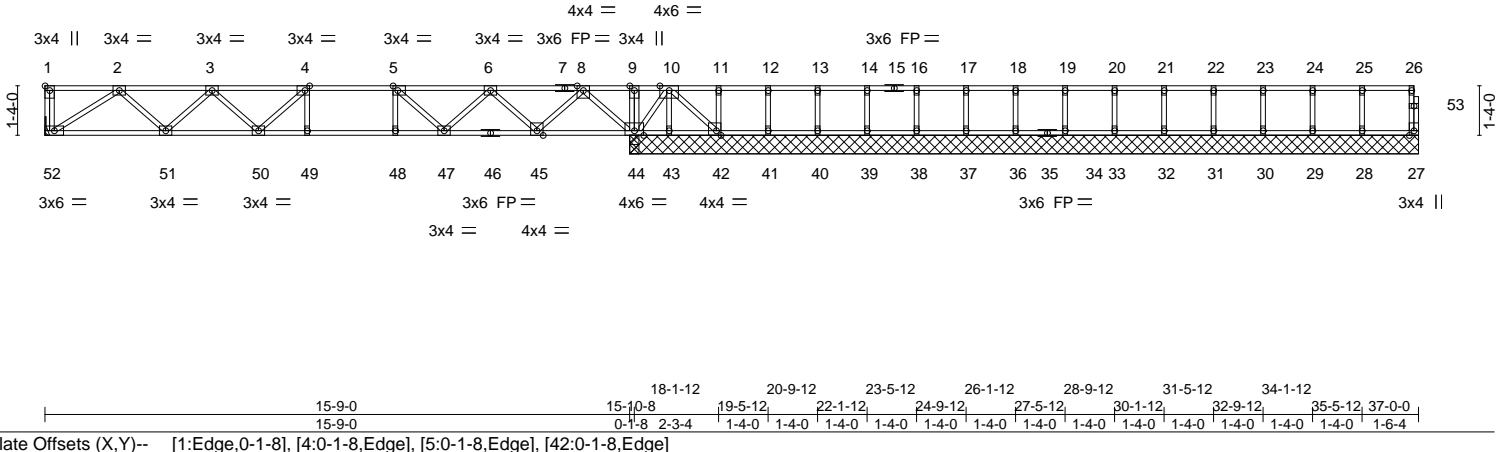

LOADING (psf)	SPACING-	CSI.	DEFL.	PLATES	GRIP
TCLL 40.0	2-0-0	TC 0.55	in (loc) l/defl L/d	MT20	244/190
TCDL 10.0	Plate Grip DOL 1.00	BC 0.94	Vert(LL) -0.18 49-50 >999 480		
BCLL 0.0	Lumber DOL 1.00	WB 0.47	Vert(CT) -0.25 49-50 >765 360		
BCDL 5.0	Rep Stress Incr YES	Matrix-S	Horz(CT) 0.03 44 n/a n/a		
	Code IRC2018/TPI2014			Weight: 176 lb	FT = 20%F, 11%E


**LUMBER-**  
TOP CHORD 2x4 SP No.1(flat)  
BOT CHORD 2x4 SP No.1(flat)  
WEBS 2x4 SP No.3(flat)

**BRACING-**  
TOP CHORD Structural wood sheathing directly applied or 6-0-0 oc purlins, except end verticals.  
BOT CHORD Rigid ceiling directly applied or 10-0-0 oc bracing. Except: 2-2-0 oc bracing: 48-49, 6-0-0 oc bracing: 44-45,43-44,42-43.

**REACTIONS.** All bearings 21-3-0 except (jt=length) 52=Mechanical.  
(lb) - Max Uplift All uplift 100 lb or less at joint(s) except 42=-479(LC 4), 43=-229(LC 4)  
Max Grav All reactions 250 lb or less at joint(s) 27, 28, 29, 30, 31, 32, 33, 34, 36, 37, 38, 39, 40, 41 except 52=764(LC 1), 44=1907(LC 1), 44=1907(LC 1)

**FORCES.** (lb) - Max. Comp./Max. Ten. - All forces 250 (lb) or less except when shown.  
TOP CHORD 2-3=-1511/0, 3-4=-2079/0, 4-5=-2101/0, 5-6=-1555/0, 6-8=-526/0, 8-9=0/1444, 9-10=0/1443  
BOT CHORD 51-52=0/1048, 50-51=0/1950, 49-50=0/2101, 48-49=0/2101, 47-48=0/2101, 45-47=0/1107, 44-45=-558/99, 43-44=-697/0, 42-43=-697/0  
WEBS 8-44=-1361/0, 8-45=0/991, 6-45=-945/0, 6-47=0/623, 5-47=-742/0, 2-52=-1247/0, 2-51=0/644, 3-51=-610/0, 10-42=0/944, 10-44=-1209/0

- NOTES-**
- Unbalanced floor live loads have been considered for this design.
  - All plates are 1.5x3 MT20 unless otherwise indicated.
  - Plates checked for a plus or minus 1 degree rotation about its center.
  - Refer to girder(s) for truss to truss connections.
  - Provide mechanical connection (by others) of truss to bearing plate capable of withstanding 479 lb uplift at joint 42 and 229 lb uplift at joint 43.
  - This truss is designed in accordance with the 2018 International Residential Code sections R502.11.1 and R802.10.2 and referenced standard ANSI/TPI 1.
  - Recommend 2x6 strongbacks, on edge, spaced at 10-0-0 oc and fastened to each truss with 3-10d (0.131" X 3") nails. Strongbacks to be attached to walls at their outer ends or restrained by other means.
  - CAUTION, Do not erect truss backwards.

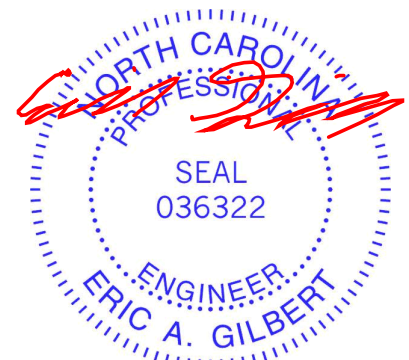

November 4, 2024

**WARNING - Verify design parameters and READ NOTES ON THIS AND INCLUDED MITEK REFERENCE PAGE MII-7473 rev. 1/2/2023 BEFORE USE.**


Design valid for use only with MiTek® connectors. This design is based only upon parameters shown, and is for an individual building component, not a truss system. Before use, the building designer must verify the applicability of design parameters and properly incorporate this design into the overall building design. Bracing indicated is to prevent buckling of individual truss web and/or chord members only. Additional temporary and permanent bracing is always required for stability and to prevent collapse with possible personal injury and property damage. For general guidance regarding the fabrication, storage, delivery, erection and bracing of trusses and truss systems, see **ANSI/TP1 Quality Criteria and DSB-22** available from Truss Plate Institute (www.tpinst.org) and **BCSI Building Component Safety Information** available from the Structural Building Component Association (www.sbcacomponents.com)

818 Soundside Road  
Edenton, NC 27932

Job J1124-5927	Truss F04	Truss Type Floor	Qty 3	Ply 1	Lot 20 West Ridge 169325733
-------------------	--------------	---------------------	----------	----------	--------------------------------

Comtech, Inc. Fayetteville, NC - 28314,

8.630 s Sep 26 2024 MiTek Industries, Inc. Fri Nov 1 10:05:44 2024 Page 1  
ID:GkNARKr7gHkmb3G?MseBAQzy7GQ-RfC?PsB70Hq3NSgPqnL8w3uITXbGKWrCDoi7J4zJC?f

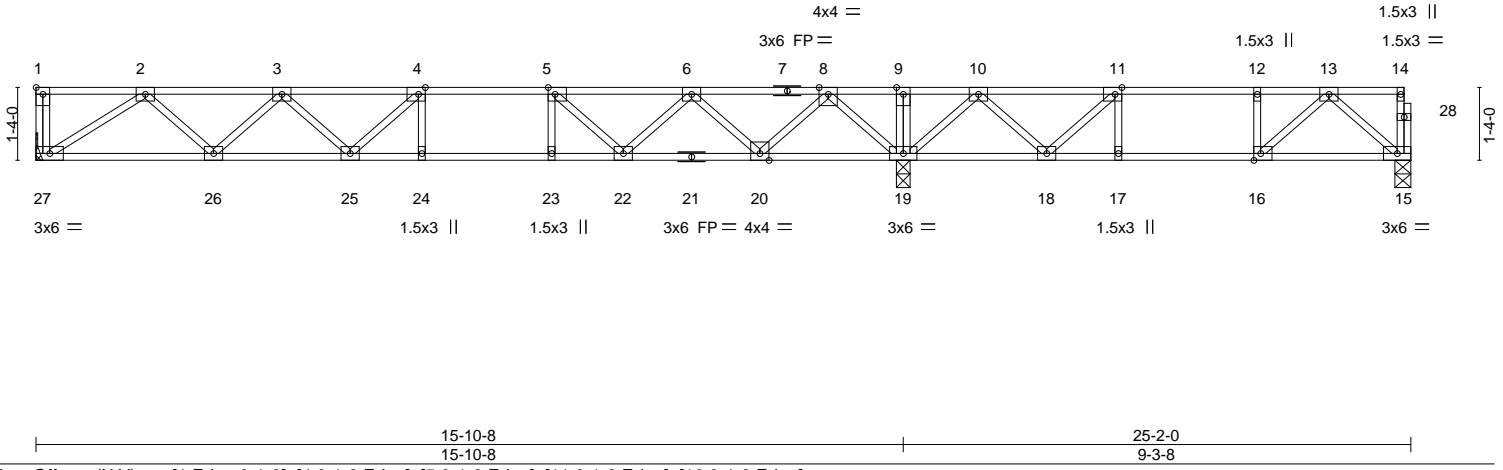

<b>LOADING</b> (psf)	<b>SPACING-</b>	2-0-0	<b>CSI.</b>	<b>DEFL.</b>	in (loc)	l/defl	L/d	<b>PLATES</b>	<b>GRIP</b>
TCLL 40.0	Plate Grip DOL	1.00	TC 0.58	Vert(LL)	-0.19	24-25	>999	MT20	244/190
TCDL 10.0	Lumber DOL	1.00	BC 0.97	Vert(CT)	-0.25	24-25	>757		
BCLL 0.0	Rep Stress Incr	YES	WB 0.46	Horz(CT)	0.04	15	n/a		
BCDL 5.0	Code IRC2018/TPI2014		Matrix-S						
								Weight: 128 lb	FT = 20%F, 11%E

**LUMBER-**  
TOP CHORD 2x4 SP No.1(flat)  
BOT CHORD 2x4 SP No.1(flat)  
WEBS 2x4 SP No.3(flat)

**BRACING-**  
TOP CHORD Structural wood sheathing directly applied or 6-0-0 oc purlins, except end verticals.  
BOT CHORD Rigid ceiling directly applied or 2-2-0 oc bracing.

**REACTIONS.** (size) 27=Mechanical, 19=0-3-0, 15=0-3-8  
Max Grav 27=814(LC 10), 19=1582(LC 1), 15=423(LC 4)


**FORCES.** (lb) - Max. Comp./Max. Ten. - All forces 250 (lb) or less except when shown.

TOP CHORD 2-3=-1641/0, 3-4=-2316/0, 4-5=-2440/0, 5-6=-1996/0, 6-8=-975/50, 8-9=0/1093, 9-10=0/1093, 10-11=-348/292, 11-12=-660/57, 12-13=-660/57


BOT CHORD 26-27=0/1128, 25-26=0/2125, 24-25=0/2440, 23-24=0/2440, 22-23=0/2440, 20-22=0/1610, 19-20=-269/312, 18-19=-481/32, 17-18=-57/660, 16-17=-57/660, 15-16=0/406

WEBS 8-19=-1341/0, 8-20=0/968, 6-20=-924/0, 6-22=0/594, 5-22=-759/0, 2-27=-1342/0, 2-26=0/713, 3-26=-674/0, 3-25=0/291, 4-25=-300/116, 10-19=-852/0, 10-18=0/559, 11-18=-615/0, 13-15=-536/0, 13-16=-102/346

- NOTES-**
- 1) Unbalanced floor live loads have been considered for this design.
  - 2) All plates are 3x4 MT20 unless otherwise indicated.
  - 3) Plates checked for a plus or minus 1 degree rotation about its center.
  - 4) Refer to girder(s) for truss to truss connections.
  - 5) This truss is designed in accordance with the 2018 International Residential Code sections R502.11.1 and R802.10.2 and referenced standard ANSI/TPI 1.
  - 6) Recommend 2x6 strongbacks, on edge, spaced at 10-0-0 oc and fastened to each truss with 3-10d (0.131" X 3") nails. Strongbacks to be attached to walls at their outer ends or restrained by other means.
  - 7) CAUTION, Do not erect truss backwards.

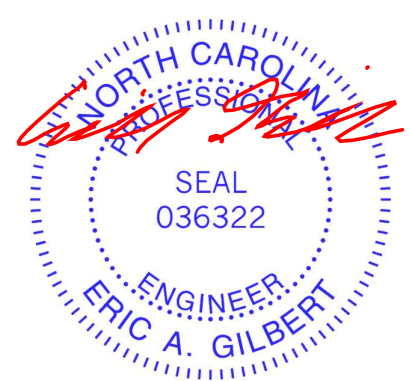



November 4, 2024

<p><b>WARNING - Verify design parameters and READ NOTES ON THIS AND INCLUDED MITEK REFERENCE PAGE MII-7473 rev. 1/2/2023 BEFORE USE.</b></p> <p>Design valid for use only with MiTek® connectors. This design is based only upon parameters shown, and is for an individual building component, not a truss system. Before use, the building designer must verify the applicability of design parameters and properly incorporate this design into the overall building design. Bracing indicated is to prevent buckling of individual truss web and/or chord members only. Additional temporary and permanent bracing is always required for stability and to prevent collapse with possible personal injury and property damage. For general guidance regarding the fabrication, storage, delivery, erection and bracing of trusses and truss systems, see <b>ANSI/TPI1 Quality Criteria and DSB-22</b> available from Truss Plate Institute (<a href="http://www.tpinst.org">www.tpinst.org</a>) and <b>BCSI Building Component Safety Information</b> available from the Structural Building Component Association (<a href="http://www.sbcacomponents.com">www.sbcacomponents.com</a>)</p>	 <p>818 Soundside Road Edenton, NC 27932</p>
---	---

Job J1124-5927	Truss F05	Truss Type FLOOR	Qty 2	Ply 1	Lot 20 West Ridge Job Reference (optional)	169325734
-------------------	--------------	---------------------	----------	----------	---	-----------

Comtech, Inc. Fayetteville, NC - 28314,

8.630 s Sep 26 2024 MiTek Industries, Inc. Fri Nov 1 10:05:45 2024 Page 1  
ID:GkNARKr7gHkmb3G?MseBAQzy7GQ-RfC?PsB70Hq3NSgPqnL8w3uITXbGKWrCDoi7J4zJC?f

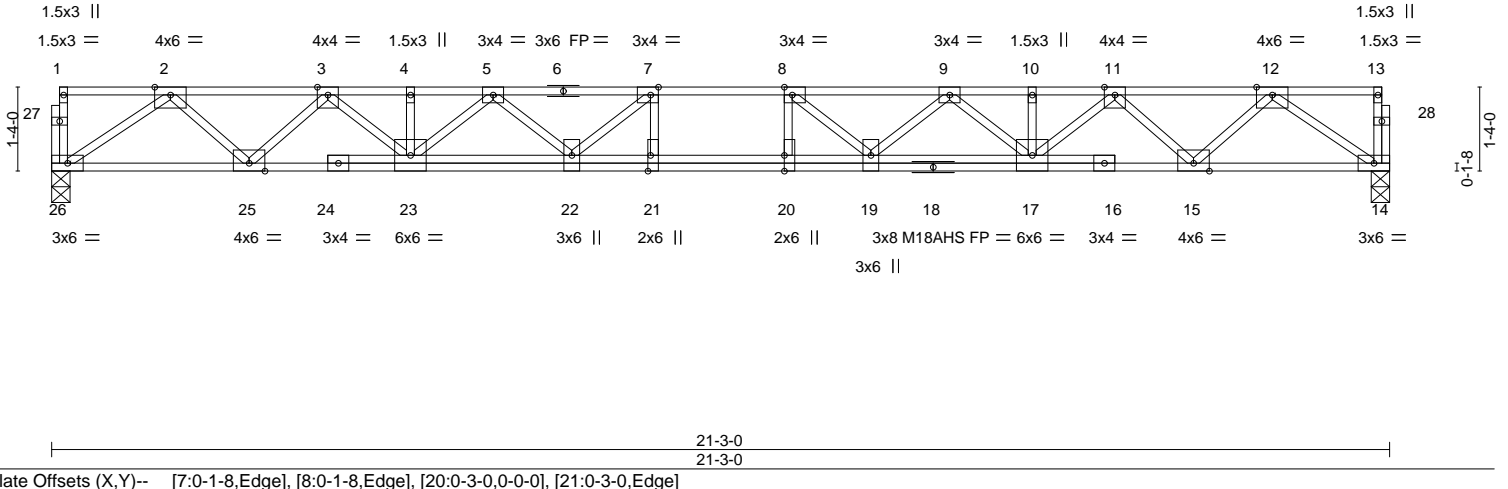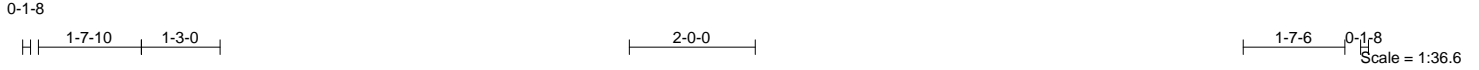


LOADING (psf)	SPACING-	CSI.	DEFL.	PLATES	GRIP
TCLL 40.0	2-0-0	TC 0.68	in (loc) l/defl L/d	MT20	244/190
TCDL 10.0	Plate Grip DOL 1.00	BC 0.73	Vert(LL) -0.36 20-21 >696 480	M18AHS	186/179
BCLL 0.0	Lumber DOL 1.00	WB 0.57	Vert(CT) -0.50 20-21 >506 360		
BCDL 5.0	Rep Stress Incr YES	Matrix-S	Horz(CT) 0.07 14 n/a n/a		
	Code IRC2018/TPI2014			Weight: 127 lb	FT = 20%F, 11%E

LUMBER-	BRACING-
TOP CHORD 2x4 SP No.1(flat)	TOP CHORD Structural wood sheathing directly applied or 4-11-2 oc purlins, except end verticals.
BOT CHORD 2x4 SP No.1(flat)	BOT CHORD Rigid ceiling directly applied or 10-0-0 oc bracing.
WEBS 2x4 SP No.3(flat)	

**REACTIONS.** (size) 26=0-3-8, 14=0-3-8  
Max Grav 26=1149(LC 1), 14=1149(LC 1)

**FORCES.** (lb) - Max. Comp./Max. Ten. - All forces 250 (lb) or less except when shown.  
 TOP CHORD 2-3=-2423/0, 3-4=-4035/0, 4-5=-4035/0, 5-7=-4962/0, 7-8=-5236/0, 8-9=-4958/0, 9-10=-4026/0, 10-11=-4026/0, 11-12=-2408/0  
 BOT CHORD 25-26=0/1561, 23-25=0/3312, 22-23=0/4641, 21-22=0/5236, 20-21=0/5236, 19-20=0/5236, 17-19=0/4634, 15-17=0/3300, 14-15=0/1544  
 WEBS 2-26=-1889/0, 2-25=0/1199, 3-25=-1236/0, 3-23=0/961, 5-23=-804/0, 5-22=0/527, 7-22=-724/131, 7-21=-300/316, 12-14=-1876/0, 12-15=0/1202, 11-15=-1240/0, 11-17=0/964, 9-17=-807/0, 9-19=0/529, 8-19=-729/127, 8-20=-298/319

- NOTES-**
- 1) Unbalanced floor live loads have been considered for this design.
  - 2) All plates are MT20 plates unless otherwise indicated.
  - 3) Plates checked for a plus or minus 1 degree rotation about its center.
  - 4) This truss is designed in accordance with the 2018 International Residential Code sections R502.11.1 and R802.10.2 and referenced standard ANSI/TPI 1.
  - 5) Recommend 2x6 strongbacks, on edge, spaced at 10-0-0 oc and fastened to each truss with 3-10d (0.131" X 3") nails. Strongbacks to be attached to walls at their outer ends or restrained by other means.

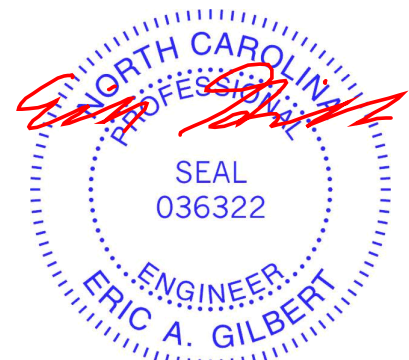


November 4, 2024

<p><b>WARNING - Verify design parameters and READ NOTES ON THIS AND INCLUDED MITEK REFERENCE PAGE MII-7473 rev. 1/2/2023 BEFORE USE.</b></p> <p>Design valid for use only with MiTek® connectors. This design is based only upon parameters shown, and is for an individual building component, not a truss system. Before use, the building designer must verify the applicability of design parameters and properly incorporate this design into the overall building design. Bracing indicated is to prevent buckling of individual truss web and/or chord members only. Additional temporary and permanent bracing is always required for stability and to prevent collapse with possible personal injury and property damage. For general guidance regarding the fabrication, storage, delivery, erection and bracing of trusses and truss systems, see <b>ANSI/TP1 Quality Criteria and DSB-22</b> available from Truss Plate Institute (<a href="http://www.tpinst.org">www.tpinst.org</a>) and <b>BCSI Building Component Safety Information</b> available from the Structural Building Component Association (<a href="http://www.sbcacomponents.com">www.sbcacomponents.com</a>)</p>	<p>818 Soundside Road Edenton, NC 27932</p>
--	---

Job J1124-5927	Truss F06	Truss Type Floor	Qty 2	Ply 1	Lot 20 West Ridge 169325735 Job Reference (optional)
-------------------	--------------	---------------------	----------	----------	--

Comtech, Inc. Fayetteville, NC - 28314,

8.630 s Sep 26 2024 MiTek Industries, Inc. Fri Nov 1 10:05:45 2024 Page 1  
ID:GkNARKr7gHkmb3G?MseBAQzy7GQ-RfC?PsB70Hq3NSgPqnL8w3uITXbGKWrCDoi7J4zJC?f

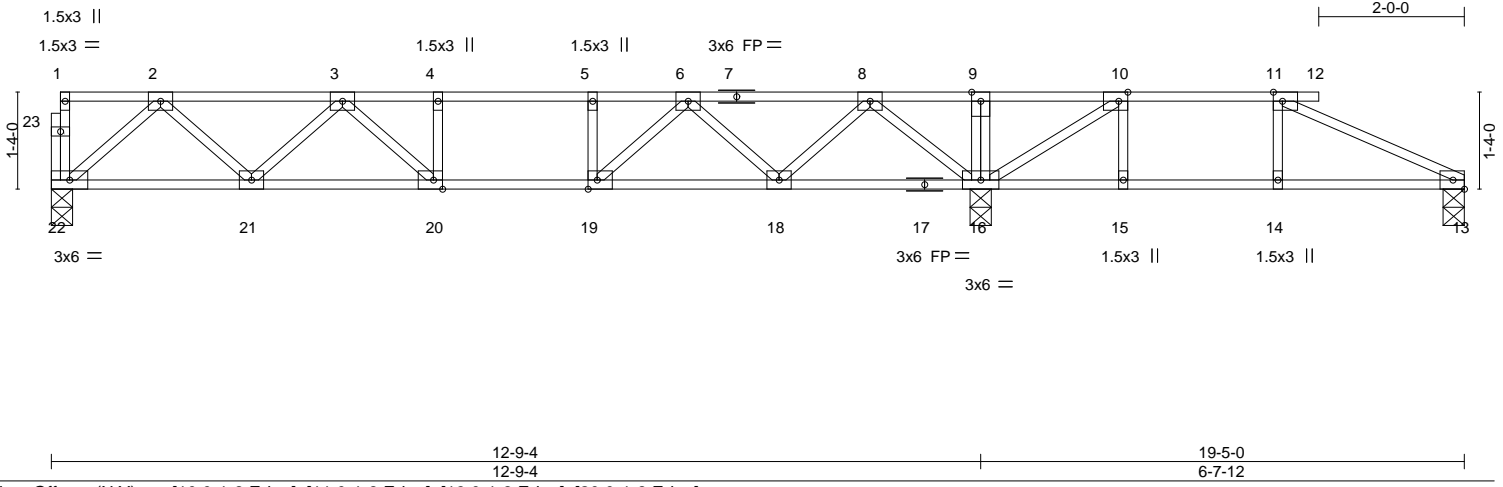

LOADING (psf)	SPACING-	CSI.	DEFL.	PLATES	GRIP
TCLL 40.0	2-0-0	TC 0.37	in (loc) l/defl L/d	MT20	244/190
TCDL 10.0	Plate Grip DOL 1.00	BC 0.42	Vert(LL) -0.08 20-21 >999 480		
BCLL 0.0	Lumber DOL 1.00	WB 0.30	Vert(CT) -0.11 20-21 >999 360		
BCDL 5.0	Rep Stress Incr YES	Matrix-S	Horz(CT) 0.02 13 n/a n/a		
	Code IRC2018/TPI2014			Weight: 94 lb	FT = 20%F, 11%E

LUMBER-	BRACING-
TOP CHORD 2x4 SP No.1(flat)	TOP CHORD Structural wood sheathing directly applied or 6-0-0 oc purlins, except end verticals.
BOT CHORD 2x4 SP No.1(flat)	BOT CHORD Rigid ceiling directly applied or 6-0-0 oc bracing.
WEBS 2x4 SP No.3(flat)	

**REACTIONS.** (size) 22=0-3-8, 16=0-3-8, 13=0-3-8  
Max Grav 22=672(LC 10), 16=1119(LC 9), 13=174(LC 7)

**FORCES.** (lb) - Max. Comp./Max. Ten. - All forces 250 (lb) or less except when shown.  
 TOP CHORD 2-3=-1133/0, 3-4=-1700/0, 4-5=-1700/0, 5-6=-1700/0, 6-8=-1079/0, 8-9=0/356, 9-10=0/357, 10-11=-337/1  
 BOT CHORD 21-22=0/717, 20-21=0/1517, 19-20=0/1700, 18-19=0/1482, 16-18=0/647, 15-16=-1/337, 14-15=-1/337, 13-14=-1/337  
 WEBS 2-22=-952/0, 2-21=0/579, 3-21=-534/0, 3-20=0/393, 8-16=-1060/0, 8-18=0/626, 6-18=-595/0, 6-19=0/476, 10-16=-655/0, 11-13=-372/2

- NOTES-**
- 1) Unbalanced floor live loads have been considered for this design.
  - 2) All plates are 3x4 MT20 unless otherwise indicated.
  - 3) Plates checked for a plus or minus 1 degree rotation about its center.
  - 4) This truss is designed in accordance with the 2018 International Residential Code sections R502.11.1 and R802.10.2 and referenced standard ANSI/TPI 1.
  - 5) Recommend 2x6 strongbacks, on edge, spaced at 10-0-0 oc and fastened to each truss with 3-10d (0.131" X 3") nails. Strongbacks to be attached to walls at their outer ends or restrained by other means.
  - 6) CAUTION, Do not erect truss backwards.



Job	Truss	Truss Type	Qty	Ply	Lot 20 West Ridge	169325736
J1124-5927	F07	Floor	1	1	Job Reference (optional)	

Comtech, Inc. Fayetteville, NC - 28314,

8.630 s Sep 26 2024 MiTek Industries, Inc. Fri Nov 1 10:05:46 2024 Page 1  
 ID:GkNARKr7gHkmb3G?MseBAQzy7GQ-RfC?PsB70Hq3NSgPqnL8w3uITXbGKWrCDoi7J4zJC?f

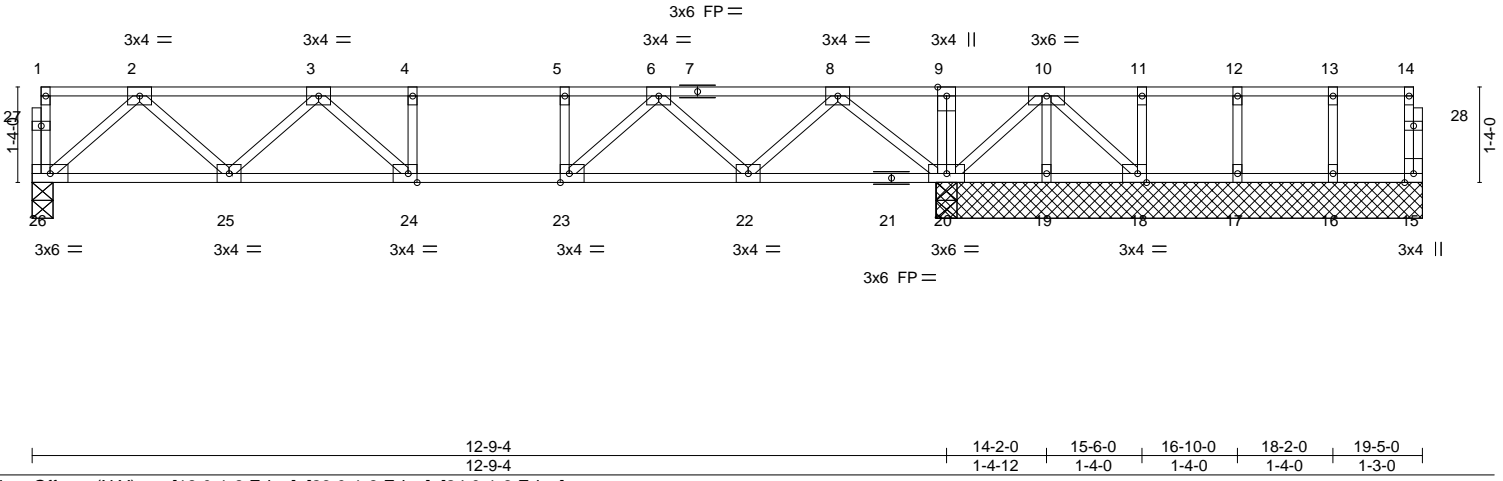


Plate Offsets (X,Y)--	[18:0-1-8,Edge], [23:0-1-8,Edge], [24:0-1-8,Edge]				
<b>LOADING</b> (psf)	<b>SPACING-</b> 2-0-0	<b>CSI.</b>	<b>DEFL.</b> in (loc) l/defl L/d	<b>PLATES</b>	<b>GRIP</b>
TCLL 40.0	Plate Grip DOL 1.00	TC 0.39	Vert(LL) -0.08 24-25 >999 480	MT20	244/190
TCDL 10.0	Lumber DOL 1.00	BC 0.43	Vert(CT) -0.11 24-25 >999 360		
BCLL 0.0	Rep Stress Incr YES	WB 0.32	Horz(CT) 0.02 20 n/a n/a		
BCDL 5.0	Code IRC2018/TPI2014	Matrix-S		Weight: 101 lb	FT = 20%F, 11%E

<b>LUMBER-</b>	<b>BRACING-</b>
TOP CHORD 2x4 SP No.1(flat)	TOP CHORD Structural wood sheathing directly applied or 6-0-0 oc purlins, except end verticals.
BOT CHORD 2x4 SP No.1(flat)	BOT CHORD Rigid ceiling directly applied or 10-0-0 oc bracing, Except: 6-0-0 oc bracing: 20-22,19-20,18-19.
WEBS 2x4 SP No.3(flat)	

**REACTIONS.** All bearings 6-9-8 except (jt=length) 26=0-3-8, 26=0-3-8, 20=0-3-8, 20=0-3-8, 20=0-3-8.  
 (lb) - Max Uplift All uplift 100 lb or less at joint(s) except 19=-102(LC 3), 18=-236(LC 3)  
 Max Grav All reactions 250 lb or less at joint(s) 15, 19, 18, 17, 16 except 26=613(LC 3), 26=613(LC 1), 20=1284(LC 8), 20=1280(LC 1), 20=1280(LC 1)

**FORCES.** (lb) - Max. Comp./Max. Ten. - All forces 250 (lb) or less except when shown.  
 TOP CHORD 2-3=-1011/0, 3-4=-1393/0, 4-5=-1393/0, 5-6=-1393/0, 6-8=-584/0, 8-9=0/920, 9-10=0/920  
 BOT CHORD 25-26=0/650, 24-25=0/1325, 23-24=0/1393, 22-23=0/1061, 19-20=-350/0, 18-19=-350/0  
 WEBS 2-26=-863/0, 2-25=0/502, 3-25=-436/0, 8-20=-1118/0, 8-22=0/673, 6-22=-665/0, 6-23=0/502, 5-23=-254/0, 10-20=-753/0, 10-18=0/474

- NOTES-**
- 1) Unbalanced floor live loads have been considered for this design.
  - 2) All plates are 1.5x3 MT20 unless otherwise indicated.
  - 3) Plates checked for a plus or minus 1 degree rotation about its center.
  - 4) Provide mechanical connection (by others) of truss to bearing plate capable of withstanding 102 lb uplift at joint 19 and 236 lb uplift at joint 18.
  - 5) Non Standard bearing condition. Review required.
  - 6) This truss is designed in accordance with the 2018 International Residential Code sections R502.11.1 and R802.10.2 and referenced standard ANSI/TPI 1.
  - 7) Recommend 2x6 strongbacks, on edge, spaced at 10-0-0 oc and fastened to each truss with 3-10d (0.131" X 3") nails. Strongbacks to be attached to walls at their outer ends or restrained by other means.
  - 8) CAUTION, Do not erect truss backwards.



November 4, 2024

**WARNING - Verify design parameters and READ NOTES ON THIS AND INCLUDED MITEK REFERENCE PAGE MII-7473 rev. 1/2/2023 BEFORE USE.**  
 Design valid for use only with MiTek® connectors. This design is based only upon parameters shown, and is for an individual building component, not a truss system. Before use, the building designer must verify the applicability of design parameters and properly incorporate this design into the overall building design. Bracing indicated is to prevent buckling of individual truss web and/or chord members only. Additional temporary and permanent bracing is always required for stability and to prevent collapse with possible personal injury and property damage. For general guidance regarding the fabrication, storage, delivery, erection and bracing of trusses and truss systems, see **ANSI/TPI1 Quality Criteria and DSB-22** available from Truss Plate Institute (www.tpinst.org) and **BCSI Building Component Safety Information** available from the Structural Building Component Association (www.sbcacomponents.com)





Job J1124-5927	Truss F08	Truss Type Floor	Qty 2	Ply 1	Lot 20 West Ridge 169325737
-------------------	--------------	---------------------	----------	----------	--------------------------------

Comtech, Inc. Fayetteville, NC - 28314,

8.630 s Sep 26 2024 MiTek Industries, Inc. Fri Nov 1 10:05:46 2024 Page 1

ID:GkNARKr7gHkmb3G?MseBAQzy7GQ-RfC?PsB70Hq3NSgPqnL8w3uITXbGKWrCDoi7J4zJC?f

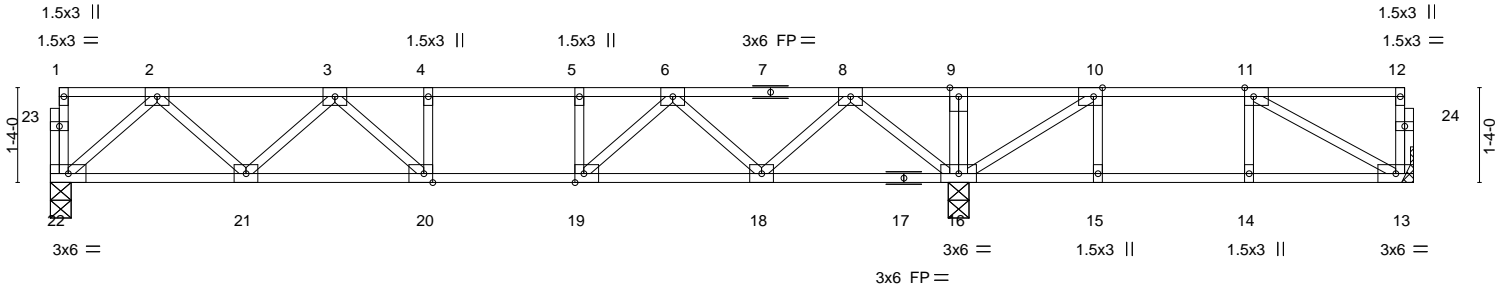


Plate Offsets (X,Y)--	[10:0-1-8,Edge], [11:0-1-8,Edge], [19:0-1-8,Edge], [20:0-1-8,Edge]
-----------------------	--


<b>LOADING</b> (psf)	<b>SPACING-</b> 2-0-0	<b>CSI.</b>	<b>DEFL.</b> in (loc) l/defl L/d	<b>PLATES</b>	<b>GRIP</b>
TCLL 40.0	Plate Grip DOL 1.00	TC 0.35	Vert(LL) -0.08 20-21 >999 480	MT20	244/190
TCDL 10.0	Lumber DOL 1.00	BC 0.41	Vert(CT) -0.10 20-21 >999 360		
BCLL 0.0	Rep Stress Incr YES	WB 0.30	Horz(CT) 0.02 13 n/a n/a		
BCDL 5.0	Code IRC2018/TPI2014	Matrix-S		Weight: 99 lb	FT = 20%F, 11%E

<b>LUMBER-</b>	<b>BRACING-</b>
TOP CHORD 2x4 SP No.1(flat)	TOP CHORD Structural wood sheathing directly applied or 6-0-0 oc purlins, except end verticals.
BOT CHORD 2x4 SP No.1(flat)	BOT CHORD Rigid ceiling directly applied or 6-0-0 oc bracing.
WEBS 2x4 SP No.3(flat)	

**REACTIONS.** All bearings 0-3-8 except (jt=length) 13=Mechanical.  
 (lb) - Max Grav All reactions 250 lb or less at joint(s) except 22=675(LC 10), 22=665(LC 1), 16=1123(LC 9), 16=1116(LC 1), 13=329(LC 7)

**FORCES.** (lb) - Max. Comp./Max. Ten. - All forces 250 (lb) or less except when shown.  
 TOP CHORD 2-3=-1139/0, 3-4=-1714/0, 4-5=-1714/0, 5-6=-1714/0, 6-8=-1102/0, 8-9=0/374, 9-10=0/375, 10-11=-403/26  
 BOT CHORD 21-22=0/720, 20-21=0/1526, 19-20=0/1714, 18-19=0/1502, 16-18=0/672, 15-16=-26/403, 14-15=-26/403, 13-14=-26/403  
 WEBS 2-22=-956/0, 2-21=0/583, 3-21=-538/0, 3-20=0/399, 8-16=-1066/0, 8-18=0/628, 6-18=-598/0, 6-19=0/459, 10-16=-675/0, 11-13=-455/31

- NOTES-**
- 1) Unbalanced floor live loads have been considered for this design.
  - 2) All plates are 3x4 MT20 unless otherwise indicated.
  - 3) Plates checked for a plus or minus 1 degree rotation about its center.
  - 4) Refer to girder(s) for truss to truss connections.
  - 5) Non Standard bearing condition. Review required.
  - 6) This truss is designed in accordance with the 2018 International Residential Code sections R502.11.1 and R802.10.2 and referenced standard ANSI/TPI 1.
  - 7) Recommend 2x6 strongbacks, on edge, spaced at 10-0-0 oc and fastened to each truss with 3-10d (0.131" X 3") nails. Strongbacks to be attached to walls at their outer ends or restrained by other means.
  - 8) CAUTION, Do not erect truss backwards.

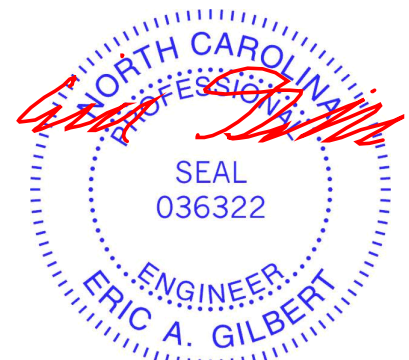

November 4, 2024



<p><b>WARNING - Verify design parameters and READ NOTES ON THIS AND INCLUDED MITEK REFERENCE PAGE MII-7473 rev. 1/2/2023 BEFORE USE.</b></p> <p>Design valid for use only with MiTek® connectors. This design is based only upon parameters shown, and is for an individual building component, not a truss system. Before use, the building designer must verify the applicability of design parameters and properly incorporate this design into the overall building design. Bracing indicated is to prevent buckling of individual truss web and/or chord members only. Additional temporary and permanent bracing is always required for stability and to prevent collapse with possible personal injury and property damage. For general guidance regarding the fabrication, storage, delivery, erection and bracing of trusses and truss systems, see <b>ANSI/TPI Quality Criteria and DSB-22</b> available from Truss Plate Institute (www.tpinst.org) and <b>BCSI Building Component Safety Information</b> available from the Structural Building Component Association (www.sbcacomponents.com)</p>	<p>818 Soundside Road Edenton, NC 27932</p>
--	---

Job J1124-5927	Truss F09	Truss Type Floor	Qty 4	Ply 1	Lot 20 West Ridge 169325738
-------------------	--------------	---------------------	----------	----------	--------------------------------

Comtech, Inc. Fayetteville, NC - 28314,

8.630 s Sep 26 2024 MiTek Industries, Inc. Fri Nov 1 10:05:47 2024 Page 1

ID:GkNARKr7gHkmb3G?MseBAQzy7GQ-RfC?PsB70Hq3NSgPqnL8w3uITXbGKWrCDoi7J4zJC?f

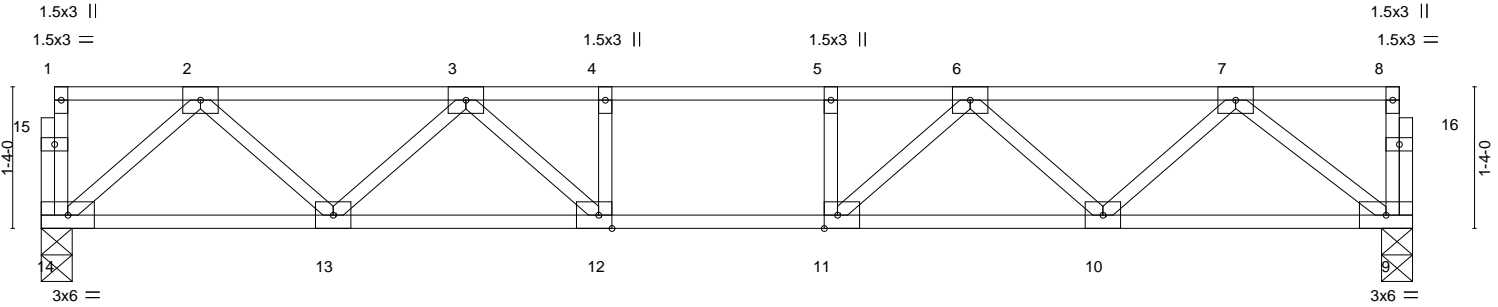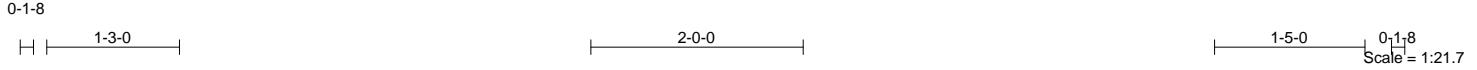

12-11-0  
12-11-0


Plate Offsets (X,Y)--	[11:0-1-8,Edge], [12:0-1-8,Edge]				
<b>LOADING</b> (psf)	<b>SPACING-</b> 2-0-0	<b>CSI.</b>	<b>DEFL.</b> in (loc) l/defl L/d	<b>PLATES</b>	<b>GRIP</b>
TCLL 40.0	Plate Grip DOL 1.00	TC 0.37	Vert(LL) -0.09 10-11 >999 480	MT20	244/190
TCDL 10.0	Lumber DOL 1.00	BC 0.43	Vert(CT) -0.11 10-11 >999 360		
BCLL 0.0	Rep Stress Incr YES	WB 0.29	Horz(CT) 0.02 9 n/a n/a		
BCDL 5.0	Code IRC2018/TPI2014	Matrix-S		Weight: 67 lb	FT = 20%F, 11%E

<b>LUMBER-</b>	<b>BRACING-</b>
TOP CHORD 2x4 SP No.1(flat)	TOP CHORD Structural wood sheathing directly applied or 6-0-0 oc purlins, except end verticals.
BOT CHORD 2x4 SP No.1(flat)	BOT CHORD Rigid ceiling directly applied or 10-0-0 oc bracing.
WEBS 2x4 SP No.3(flat)	

**REACTIONS.** (size) 14=0-3-8, 9=0-3-8  
Max Grav 14=690(LC 1), 9=690(LC 1)

**FORCES.** (lb) - Max. Comp./Max. Ten. - All forces 250 (lb) or less except when shown.  
TOP CHORD 2-3=-1170/0, 3-4=-1792/0, 4-5=-1792/0, 5-6=-1792/0, 6-7=-1227/0  
BOT CHORD 13-14=0/737, 12-13=0/1575, 11-12=0/1792, 10-11=0/1610, 9-10=0/811  
WEBS 2-14=-978/0, 2-13=0/602, 3-13=-564/0, 3-12=0/480, 7-9=-1028/0, 7-10=0/579, 6-10=-532/0, 6-11=0/446

- NOTES-**
- 1) Unbalanced floor live loads have been considered for this design.
  - 2) All plates are 3x4 MT20 unless otherwise indicated.
  - 3) Plates checked for a plus or minus 1 degree rotation about its center.
  - 4) This truss is designed in accordance with the 2018 International Residential Code sections R502.11.1 and R802.10.2 and referenced standard ANSI/TPI 1.
  - 5) Recommend 2x6 strongbacks, on edge, spaced at 10-0-0 oc and fastened to each truss with 3-10d (0.131" X 3") nails. Strongbacks to be attached to walls at their outer ends or restrained by other means.

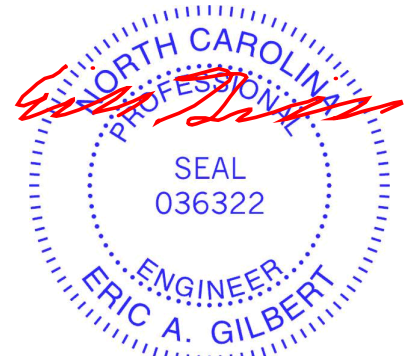

November 4, 2024

**WARNING - Verify design parameters and READ NOTES ON THIS AND INCLUDED MITEK REFERENCE PAGE MII-7473 rev. 1/2/2023 BEFORE USE.**

Design valid for use only with MiTek® connectors. This design is based only upon parameters shown, and is for an individual building component, not a truss system. Before use, the building designer must verify the applicability of design parameters and properly incorporate this design into the overall building design. Bracing indicated is to prevent buckling of individual truss web and/or chord members only. Additional temporary and permanent bracing is always required for stability and to prevent collapse with possible personal injury and property damage. For general guidance regarding the fabrication, storage, delivery, erection and bracing of trusses and truss systems, see **ANSI/TPI Quality Criteria and DSB-22** available from Truss Plate Institute ([www.tpinst.org](http://www.tpinst.org)) and **BCSI Building Component Safety Information** available from the Structural Building Component Association ([www.sbcacomponents.com](http://www.sbcacomponents.com))



818 Soundside Road  
Edenton, NC 27932

Job J1124-5927	Truss F10	Truss Type Floor	Qty 6	Ply 1	Lot 20 West Ridge 169325739
-------------------	--------------	---------------------	----------	----------	--------------------------------

Comtech, Inc. Fayetteville, NC - 28314,

8.630 s Sep 26 2024 MiTek Industries, Inc. Fri Nov 1 10:05:47 2024 Page 1

ID:GkNARKr7gHkmb3G?MseBAQzy7GQ-RfC?PsB70Hq3NSgPqnL8w3uITXbGKWrCDoi7J4zJC?f

0-1-8



Scale = 1:20.9

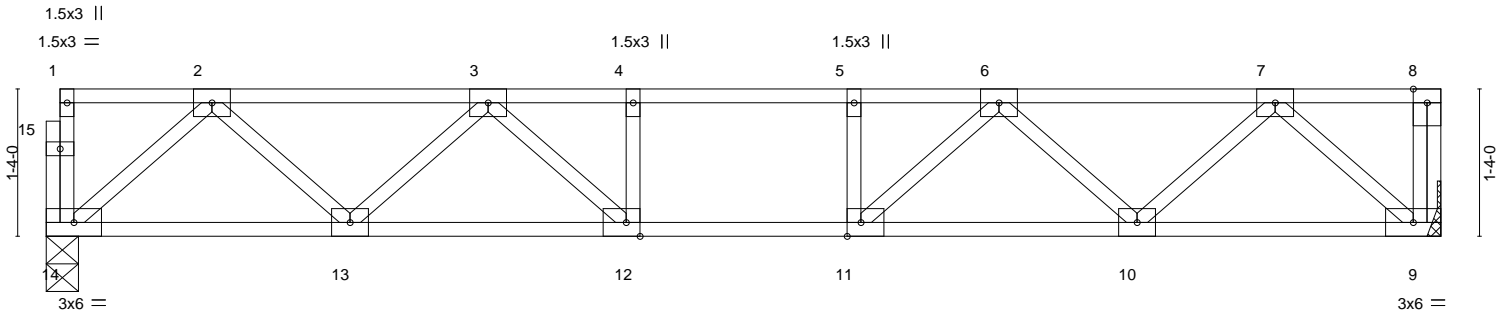


Plate Offsets (X, Y)-- [11:0-1-8,Edge], [12:0-1-8,Edge]		12-7-8 12-7-8			
<b>LOADING</b> (psf)	<b>SPACING-</b> 2-0-0	<b>CSI.</b>	<b>DEFL.</b> in (loc) l/defl L/d	<b>PLATES</b>	<b>GRIP</b>
TCLL 40.0	Plate Grip DOL 1.00	TC 0.33	Vert(LL) -0.08 10-11 >999 480	MT20	244/190
TCDL 10.0	Lumber DOL 1.00	BC 0.39	Vert(CT) -0.10 10-11 >999 360		
BCLL 0.0	Rep Stress Incr YES	WB 0.28	Horz(CT) 0.02 9 n/a n/a		
BCDL 5.0	Code IRC2018/TPI2014	Matrix-S		Weight: 66 lb	FT = 20%F, 11%E

<b>LUMBER-</b>	<b>BRACING-</b>
TOP CHORD 2x4 SP No.1(flat)	TOP CHORD Structural wood sheathing directly applied or 6-0-0 oc purlins, except end verticals.
BOT CHORD 2x4 SP No.1(flat)	BOT CHORD Rigid ceiling directly applied or 10-0-0 oc bracing.
WEBS 2x4 SP No.3(flat)	

**REACTIONS.** (size) 14=0-3-8, 9=Mechanical  
Max Grav 14=674(LC 1), 9=681(LC 1)

**FORCES.** (lb) - Max. Comp./Max. Ten. - All forces 250 (lb) or less except when shown.  
TOP CHORD 2-3=-1136/0, 3-4=-1713/0, 4-5=-1713/0, 5-6=-1713/0, 6-7=-1137/0  
BOT CHORD 13-14=0/718, 12-13=0/1524, 11-12=0/1713, 10-11=0/1524, 9-10=0/719  
WEBS 2-14=-954/0, 2-13=0/581, 3-13=-539/0, 3-12=0/440, 7-9=-957/0, 7-10=0/581, 6-10=-538/0, 6-11=0/440

- NOTES-**
- 1) Unbalanced floor live loads have been considered for this design.
  - 2) All plates are 3x4 MT20 unless otherwise indicated.
  - 3) Plates checked for a plus or minus 1 degree rotation about its center.
  - 4) Refer to girder(s) for truss to truss connections.
  - 5) This truss is designed in accordance with the 2018 International Residential Code sections R502.11.1 and R802.10.2 and referenced standard ANSI/TPI 1.
  - 6) Recommend 2x6 strongbacks, on edge, spaced at 10-0-0 oc and fastened to each truss with 3-10d (0.131" X 3") nails. Strongbacks to be attached to walls at their outer ends or restrained by other means.
  - 7) CAUTION, Do not erect truss backwards.



November 4, 2024

**WARNING - Verify design parameters and READ NOTES ON THIS AND INCLUDED MITEK REFERENCE PAGE MII-7473 rev. 1/2/2023 BEFORE USE.**  
Design valid for use only with MiTek® connectors. This design is based only upon parameters shown, and is for an individual building component, not a truss system. Before use, the building designer must verify the applicability of design parameters and properly incorporate this design into the overall building design. Bracing indicated is to prevent buckling of individual truss web and/or chord members only. Additional temporary and permanent bracing is always required for stability and to prevent collapse with possible personal injury and property damage. For general guidance regarding the fabrication, storage, delivery, erection and bracing of trusses and truss systems, see **ANSI/TPI Quality Criteria and DSB-22** available from Truss Plate Institute (www.tpinst.org) and **BCSI Building Component Safety Information** available from the Structural Building Component Association (www.sbcacomponents.com)



818 Soundside Road  
Edenton, NC 27932


Job J1124-5927	Truss KW1	Truss Type GABLE	Qty 1	Ply 1	Lot 20 West Ridge 169325740 Job Reference (optional)
-------------------	--------------	---------------------	----------	----------	--

Comtech, Inc. Fayetteville, NC - 28314,

8.630 s Sep 26 2024 MiTek Industries, Inc. Fri Nov 1 10:05:48 2024 Page 1  
ID:GkNARKr7gHkmb3G?MseBAQzy7GQ-RfC?PsB70Hq3NSgPqnL8w3uITXbGKWrCDoi7J4zJC?f

0-1-8

Scale = 1:42.0

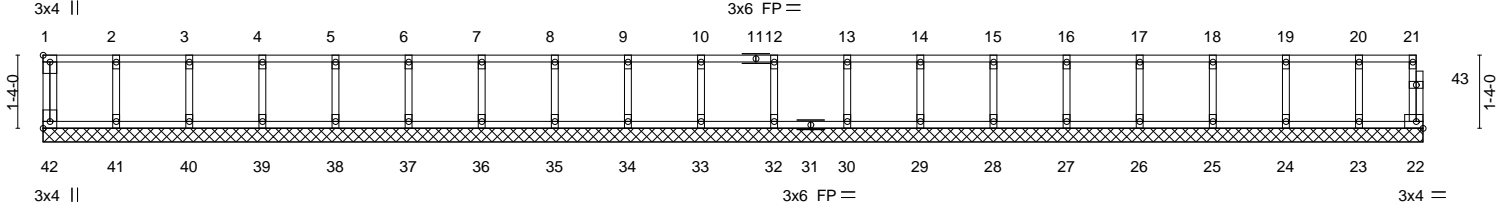

1-4-0	2-8-0	4-0-0	5-4-0	6-8-0	8-0-0	9-4-0	10-8-0	12-0-0	13-4-0	14-8-0	16-0-0	17-4-0	18-8-0	20-0-0	21-4-0	22-8-0	24-0-0	25-2-0
1-4-0	1-4-0	1-4-0	1-4-0	1-4-0	1-4-0	1-4-0	1-4-0	1-4-0	1-4-0	1-4-0	1-4-0	1-4-0	1-4-0	1-4-0	1-4-0	1-4-0	1-4-0	1-2-0


Plate Offsets (X,Y)-- [1:Edge,0-1-8], [42:Edge,0-1-8]					
<b>LOADING</b> (psf)	<b>SPACING-</b> 2-0-0	<b>CSI.</b>	<b>DEFL.</b> in (loc) l/defl L/d	<b>PLATES</b>	<b>GRIP</b>
TCLL 40.0	Plate Grip DOL 1.00	TC 0.06	Vert(LL) n/a - n/a 999	MT20	244/190
TCDL 10.0	Lumber DOL 1.00	BC 0.01	Vert(CT) n/a - n/a 999		
BCLL 0.0	Rep Stress Incr YES	WB 0.03	Horz(CT) 0.00 22 n/a n/a		
BCDL 5.0	Code IRC2018/TPI2014	Matrix-R		Weight: 110 lb	FT = 20%F, 11%E

<b>LUMBER-</b>	<b>BRACING-</b>
TOP CHORD 2x4 SP No.1(flat)	TOP CHORD Structural wood sheathing directly applied or 6-0-0 oc purlins, except end verticals.
BOT CHORD 2x4 SP No.1(flat)	BOT CHORD Rigid ceiling directly applied or 10-0-0 oc bracing.
WEBS 2x4 SP No.3(flat)	
OTHERS 2x4 SP No.3(flat)	

**REACTIONS.** All bearings 25-2-0.  
(lb) - Max Grav All reactions 250 lb or less at joint(s) 42, 22, 41, 40, 39, 38, 37, 36, 35, 34, 33, 32, 30, 29, 28, 27, 26, 25, 24, 23

**FORCES.** (lb) - Max. Comp./Max. Ten. - All forces 250 (lb) or less except when shown.

- NOTES-**
- 1) All plates are 1.5x3 MT20 unless otherwise indicated.
  - 2) Plates checked for a plus or minus 1 degree rotation about its center.
  - 3) Gable requires continuous bottom chord bearing.
  - 4) Truss to be fully sheathed from one face or securely braced against lateral movement (i.e. diagonal web).
  - 5) Gable studs spaced at 1-4-0 oc.
  - 6) This truss is designed in accordance with the 2018 International Residential Code sections R502.11.1 and R802.10.2 and referenced standard ANSI/TPI 1.
  - 7) Recommend 2x6 strongbacks, on edge, spaced at 10-0-0 oc and fastened to each truss with 3-10d (0.131" X 3") nails. Strongbacks to be attached to walls at their outer ends or restrained by other means.
  - 8) CAUTION, Do not erect truss backwards.

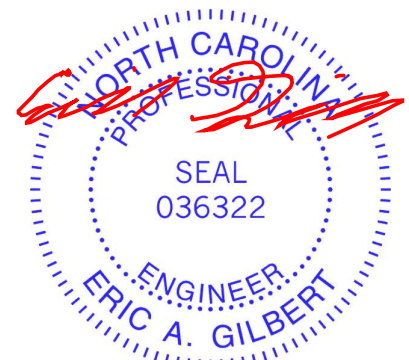

November 4, 2024

<p><b>WARNING - Verify design parameters and READ NOTES ON THIS AND INCLUDED MITEK REFERENCE PAGE MII-7473 rev. 1/2/2023 BEFORE USE.</b></p> <p>Design valid for use only with MiTek® connectors. This design is based only upon parameters shown, and is for an individual building component, not a truss system. Before use, the building designer must verify the applicability of design parameters and properly incorporate this design into the overall building design. Bracing indicated is to prevent buckling of individual truss web and/or chord members only. Additional temporary and permanent bracing is always required for stability and to prevent collapse with possible personal injury and property damage. For general guidance regarding the fabrication, storage, delivery, erection and bracing of trusses and truss systems, see <b>ANSI/TPI1 Quality Criteria and DSB-22</b> available from Truss Plate Institute (www.tpinst.org) and <b>BCSI Building Component Safety Information</b> available from the Structural Building Component Association (www.sbcacomponents.com)</p>	<p>ENGINEERING BY</p> <p>A MiTek Affiliate</p> <p>818 Soundside Road Edenton, NC 27932</p>
---	--

Job J1124-5927	Truss KW2	Truss Type GABLE	Qty 1	Ply 1	Lot 20 West Ridge Job Reference (optional)	I69325741
-------------------	--------------	---------------------	----------	----------	---	-----------



Comtech, Inc. Fayetteville, NC - 28314,

8.630 s Sep 26 2024 MiTek Industries, Inc. Fri Nov 1 10:05:49 2024 Page 1  
ID:GkNARKr7gHkmb3G?MseBAQzy7GQ-RfC?PsB70Hq3NSgPqnL8w3uITXbGKWrCDoi7J4zJC?f

0 1/8

0 1/8

Scale = 1:21.3

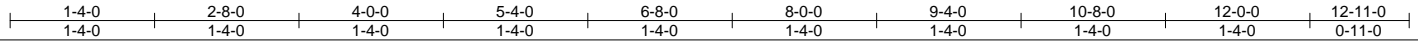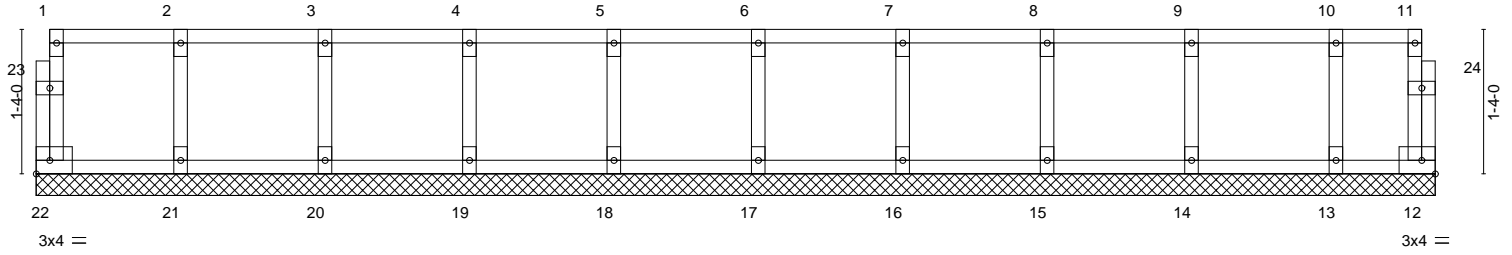

LOADING (psf)	SPACING-	2-0-0	CSI.	DEFL.	in (loc)	l/defl	L/d	PLATES	GRIP
TCLL 40.0	Plate Grip DOL	1.00	TC 0.06	Vert(LL)	n/a	-	n/a	MT20	244/190
TCDL 10.0	Lumber DOL	1.00	BC 0.01	Vert(CT)	n/a	-	n/a		
BCLL 0.0	Rep Stress Incr	YES	WB 0.03	Horz(CT)	0.00	12	n/a		
BCDL 5.0	Code IRC2018/TPI2014		Matrix-R						
								Weight: 58 lb	FT = 20%F, 11%E

**LUMBER-**  
TOP CHORD 2x4 SP No.1(flat)  
BOT CHORD 2x4 SP No.1(flat)  
WEBS 2x4 SP No.3(flat)  
OTHERS 2x4 SP No.3(flat)

**BRACING-**  
TOP CHORD Structural wood sheathing directly applied or 6-0-0 oc purlins, except end verticals.  
BOT CHORD Rigid ceiling directly applied or 10-0-0 oc bracing.

**REACTIONS.** All bearings 12-11-0.  
(lb) - Max Grav All reactions 250 lb or less at joint(s) 22, 12, 21, 20, 19, 18, 17, 16, 15, 14, 13

**FORCES.** (lb) - Max. Comp./Max. Ten. - All forces 250 (lb) or less except when shown.

- NOTES-**
- 1) All plates are 1.5x3 MT20 unless otherwise indicated.
  - 2) Plates checked for a plus or minus 1 degree rotation about its center.
  - 3) Gable requires continuous bottom chord bearing.
  - 4) Truss to be fully sheathed from one face or securely braced against lateral movement (i.e. diagonal web).
  - 5) Gable studs spaced at 1-4-0 oc.
  - 6) This truss is designed in accordance with the 2018 International Residential Code sections R502.11.1 and R802.10.2 and referenced standard ANSI/TPI 1.
  - 7) Recommend 2x6 strongbacks, on edge, spaced at 10-0-0 oc and fastened to each truss with 3-10d (0.131" X 3") nails. Strongbacks to be attached to walls at their outer ends or restrained by other means.



November 4, 2024

**WARNING - Verify design parameters and READ NOTES ON THIS AND INCLUDED MITEK REFERENCE PAGE MII-7473 rev. 1/2/2023 BEFORE USE.**  
Design valid for use only with MiTek® connectors. This design is based only upon parameters shown, and is for an individual building component, not a truss system. Before use, the building designer must verify the applicability of design parameters and properly incorporate this design into the overall building design. Bracing indicated is to prevent buckling of individual truss web and/or chord members only. Additional temporary and permanent bracing is always required for stability and to prevent collapse with possible personal injury and property damage. For general guidance regarding the fabrication, storage, delivery, erection and bracing of trusses and truss systems, see **ANSI/TP1 Quality Criteria and DSB-22** available from Truss Plate Institute (www.tpinst.org) and **BCSI Building Component Safety Information** available from the Structural Building Component Association (www.sbcacomponents.com)



818 Soundside Road  
Edenton, NC 27932

Job	Truss	Truss Type	Qty	Ply	Lot 20 West Ridge	I69325742
J1124-5927	KW3	GABLE	1	1	Job Reference (optional)	



Comtech, Inc. Fayetteville, NC - 28314,

8.630 s Sep 26 2024 MiTek Industries, Inc. Fri Nov 1 10:05:49 2024 Page 1  
 ID:GkNARKr7gHkmb3G?MseBAQzy7GQ-RfC?PsB70Hq3NSgPqnL8w3uITXbGKWrCDoi7J4zJC?f

0 1/8

0 1/8

Scale = 1:20.8

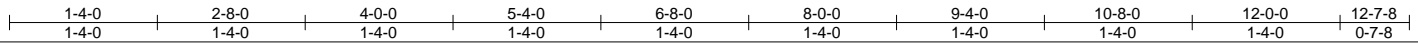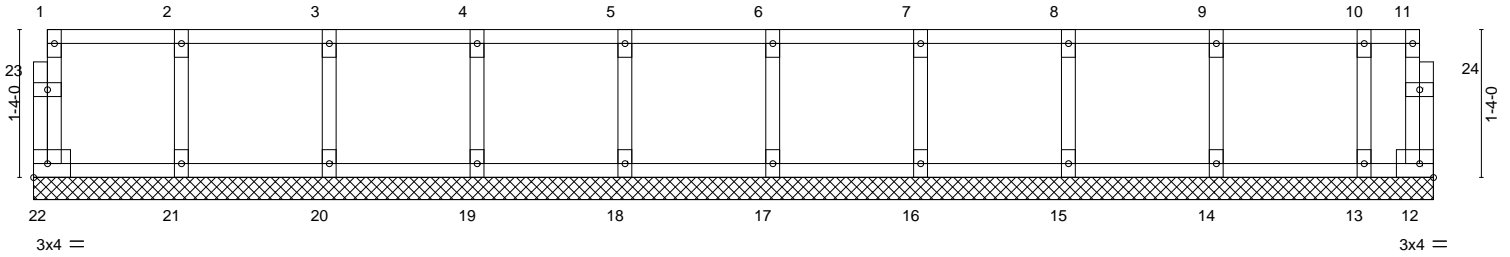

LOADING (psf)	SPACING-	2-0-0	CSI.	DEFL.	in (loc)	l/defl	L/d	PLATES	GRIP	
TCLL 40.0	Plate Grip DOL	1.00	TC 0.06	Vert(LL)	n/a	-	n/a	999	MT20	244/190
TCDL 10.0	Lumber DOL	1.00	BC 0.01	Vert(CT)	n/a	-	n/a	999		
BCLL 0.0	Rep Stress Incr	YES	WB 0.03	Horz(CT)	0.00	12	n/a	n/a		
BCDL 5.0	Code IRC2018/TPI2014		Matrix-R							
									Weight: 58 lb	FT = 20%F, 11%E

**LUMBER-**  
 TOP CHORD 2x4 SP No.1(flat)  
 BOT CHORD 2x4 SP No.1(flat)  
 WEBS 2x4 SP No.3(flat)  
 OTHERS 2x4 SP No.3(flat)


**BRACING-**  
 TOP CHORD Structural wood sheathing directly applied or 6-0-0 oc purlins, except end verticals.  
 BOT CHORD Rigid ceiling directly applied or 10-0-0 oc bracing.

**REACTIONS.** All bearings 12-7-8.  
 (lb) - Max Grav All reactions 250 lb or less at joint(s) 22, 12, 21, 20, 19, 18, 17, 16, 15, 14, 13

**FORCES.** (lb) - Max. Comp./Max. Ten. - All forces 250 (lb) or less except when shown.

**NOTES-**

- 1) All plates are 1.5x3 MT20 unless otherwise indicated.
- 2) Plates checked for a plus or minus 1 degree rotation about its center.
- 3) Gable requires continuous bottom chord bearing.
- 4) Truss to be fully sheathed from one face or securely braced against lateral movement (i.e. diagonal web).
- 5) Gable studs spaced at 1-4-0 oc.
- 6) This truss is designed in accordance with the 2018 International Residential Code sections R502.11.1 and R802.10.2 and referenced standard ANSI/TPI 1.
- 7) Recommend 2x6 strongbacks, on edge, spaced at 10-0-0 oc and fastened to each truss with 3-10d (0.131" X 3") nails. Strongbacks to be attached to walls at their outer ends or restrained by other means.

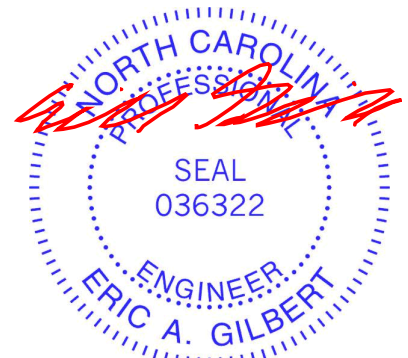

November 4, 2024

**WARNING - Verify design parameters and READ NOTES ON THIS AND INCLUDED MITEK REFERENCE PAGE MII-7473 rev. 1/2/2023 BEFORE USE.**


Design valid for use only with MiTek® connectors. This design is based only upon parameters shown, and is for an individual building component, not a truss system. Before use, the building designer must verify the applicability of design parameters and properly incorporate this design into the overall building design. Bracing indicated is to prevent buckling of individual truss web and/or chord members only. Additional temporary and permanent bracing is always required for stability and to prevent collapse with possible personal injury and property damage. For general guidance regarding the fabrication, storage, delivery, erection and bracing of trusses and truss systems, see **ANSI/TPI Quality Criteria and DSB-22** available from Truss Plate Institute (www.tpinst.org) and **BCSI Building Component Safety Information** available from the Structural Building Component Association (www.sbcacomponents.com)




818 Soundside Road  
 Edenton, NC 27932

# Symbols

## PLATE LOCATION AND ORIENTATION

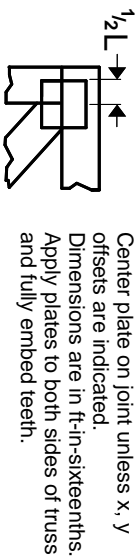

Center plate on joint unless x, y offsets are indicated. Dimensions are in ft-in-sixteenths. Apply plates to both sides of truss and fully embed teeth.

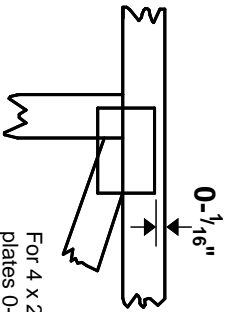

For 4 x 2 orientation, locate plates 0- 1/16" from outside edge of truss.



This symbol indicates the required direction of slots in connector plates.

\* Plate location details available in MITek software or upon request.

## PLATE SIZE

4 X 4

The first dimension is the plate width measured perpendicular to slots. Second dimension is the length parallel to slots.

## LATERAL BRACING LOCATION



Indicated by symbol shown and/or by text in the bracing section of the output. Use T or I bracing if indicated.

## BEARING




Indicates location where bearings (supports) occur. Icons vary but reaction section indicates joint number/letter where bearings occur. Min size shown is for crushing only.

## Industry Standards:

ANSI/TP1: National Design Specification for Metal Plate Connected Wood Truss Construction.  
DSB-22: Design Standard for Bracing.  
BCSI: Building Component Safety Information, Guide to Good Practice for Handling, Installing, Restraining & Bracing of Metal Plate Connected Wood Trusses.

# Numbering System

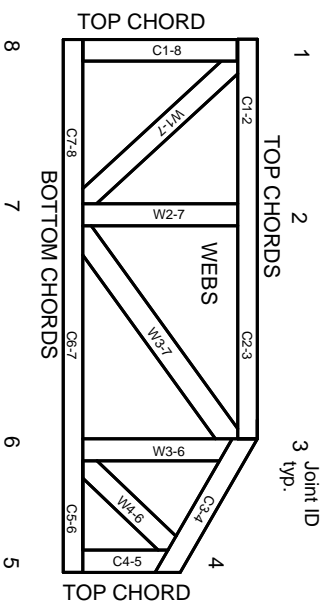

JOINTS ARE GENERALLY NUMBERED/LETTERED CLOCKWISE AROUND THE TRUSS STARTING AT THE JOINT FARTHEST TO THE LEFT.

CHORDS AND WEBS ARE IDENTIFIED BY END JOINT NUMBERS/LETTERS.

# Product Code Approvals

ICC-ES Reports:

ESR-1988, ESR-2362, ESR-2685, ESR-3282  
ESR-4722, ESL-1388

# Design General Notes

Trusses are designed for wind loads in the plane of the truss unless otherwise shown.

Lumber design values are in accordance with ANSI/TP1 section 6.3. These truss designs rely on Lumber values established by others.

© 2023 MITek® All Rights Reserved

**MITek**

ENGINEERING BY  
**TRENGO**  
A MITek Affiliate

MITek Engineering Reference Sheet: MIL-7473 rev. 1/2/2023

# General Safety Notes

## Failure to Follow Could Cause Property Damage or Personal Injury

1. Additional stability/bracing for truss system, e.g. diagonal or X-bracing, is always required. See BCSI.
2. Truss bracing must be designed by an engineer. For wide truss spacing, individual lateral braces themselves may require bracing, or alternative Tor I bracing should be considered.
3. Never exceed the design loading shown and never stack materials on inadequately braced trusses.
4. Provide copies of this truss design to the building designer, erection supervisor, property owner and all other interested parties.
5. Cut members to bear tightly against each other.
6. Place plates on each face of truss at each joint and embed fully. Knots and wane at joint locations are regulated by ANSI/TP1 1.
7. Design assumes trusses will be suitably protected from the environment in accord with ANSI/TP1 1.
8. Unless otherwise noted, moisture content of lumber shall not exceed 19% at time of fabrication.
9. Unless expressly noted, this design is not applicable for use with fire retardant, preservative treated, or green lumber.
10. Camber is a non-structural consideration and is the responsibility of truss fabricator. General practice is to camber for dead load deflection.
11. Plate type, size, orientation and location dimensions indicated are minimum plating requirements.
12. Lumber used shall be of the species and size, and in all respects, equal to or better than that specified.
13. Top chords must be sheathed or purlins provided at spacing indicated on design.
14. Bottom chords require lateral bracing at 10 ft. spacing, or less, if no ceiling is installed, unless otherwise noted.
15. Connections not shown are the responsibility of others.
16. Do not cut or alter truss member or plate without prior approval of an engineer.
17. Install and load vertically unless indicated otherwise.
18. Use of green or treated lumber may pose unacceptable environmental, health or performance risks. Consult with project engineer before use.
19. Review all portions of this design (front, back, words and pictures) before use. Reviewing pictures alone is not sufficient.
20. Design assumes manufacture in accordance with ANSI/TP1 1 Quality Criteria.
21. The design does not take into account any dynamic or other loads other than those expressly stated.