


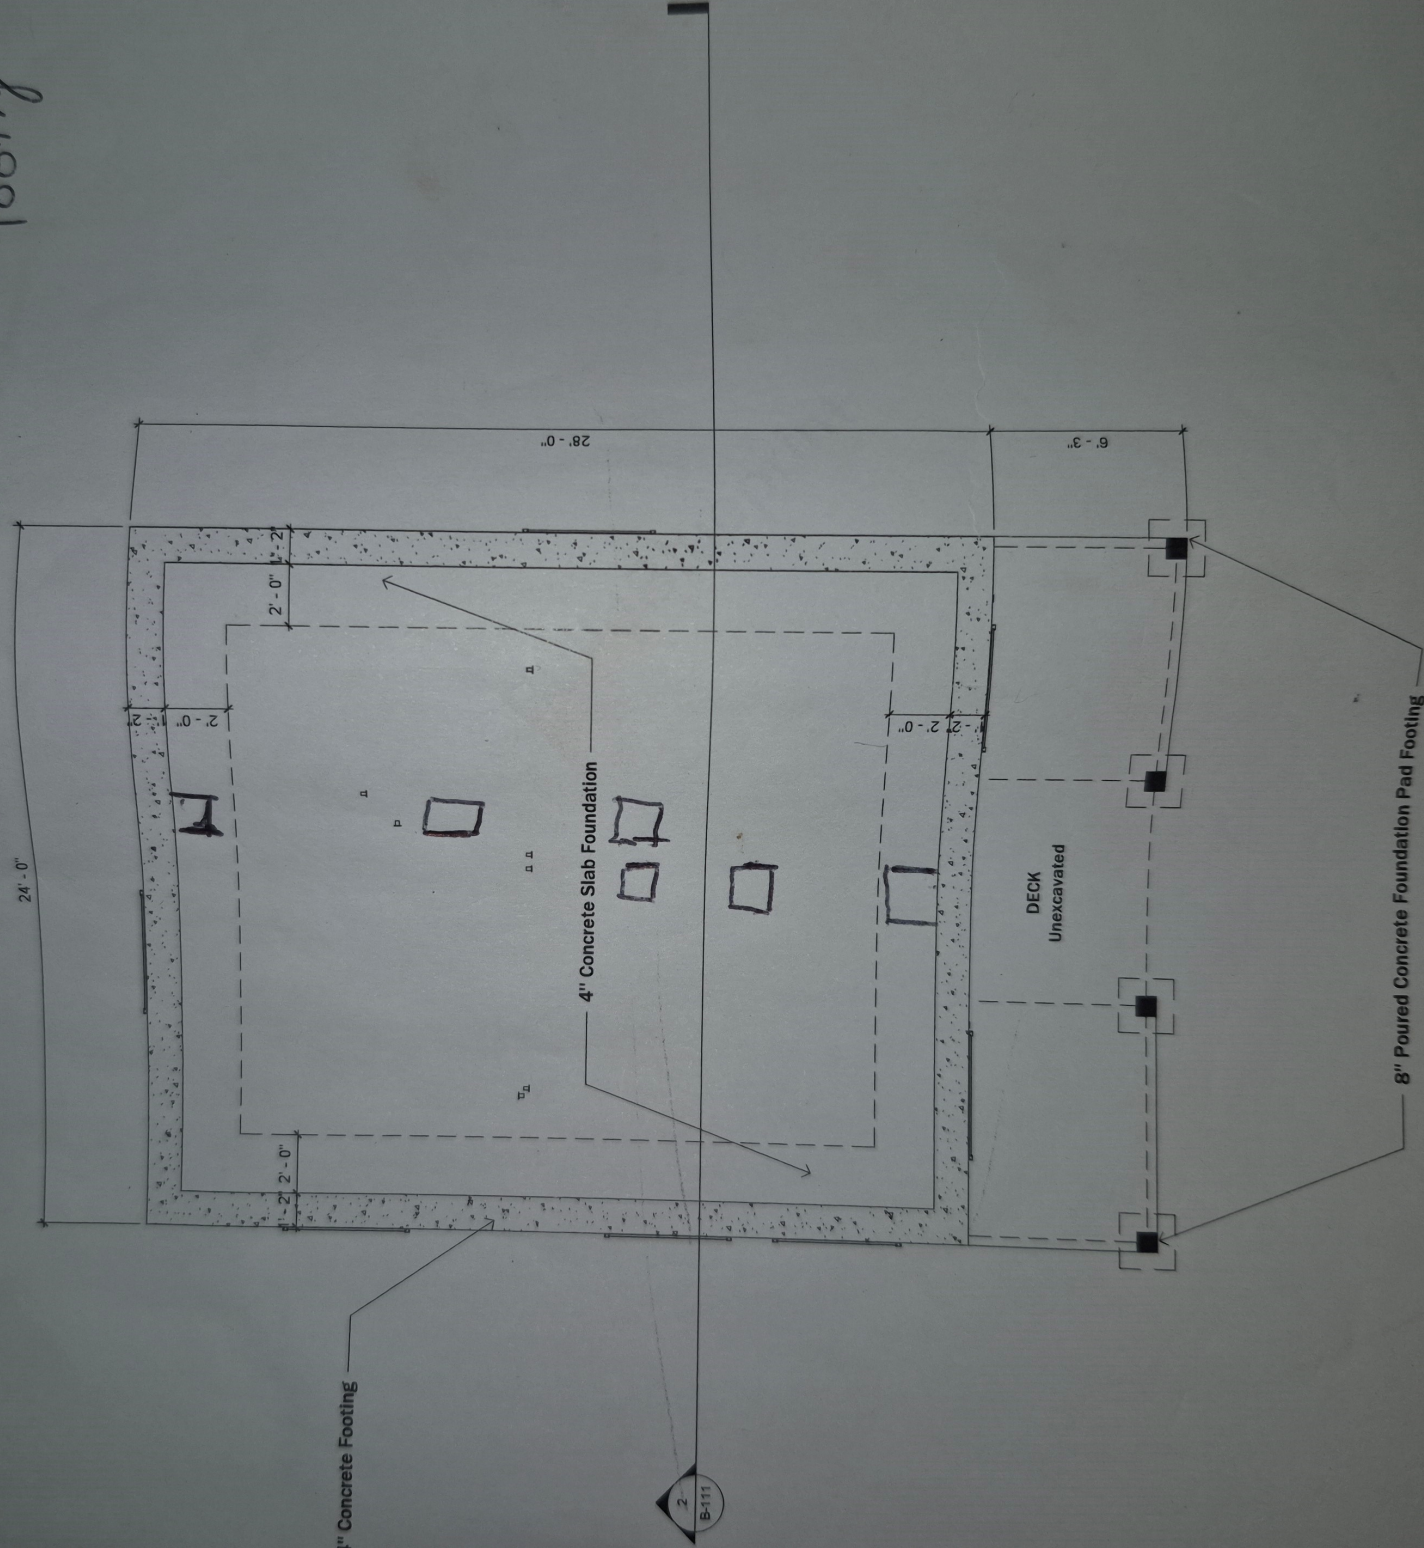

SCALE = 1/4" = 1' - 0"