


Post Layout

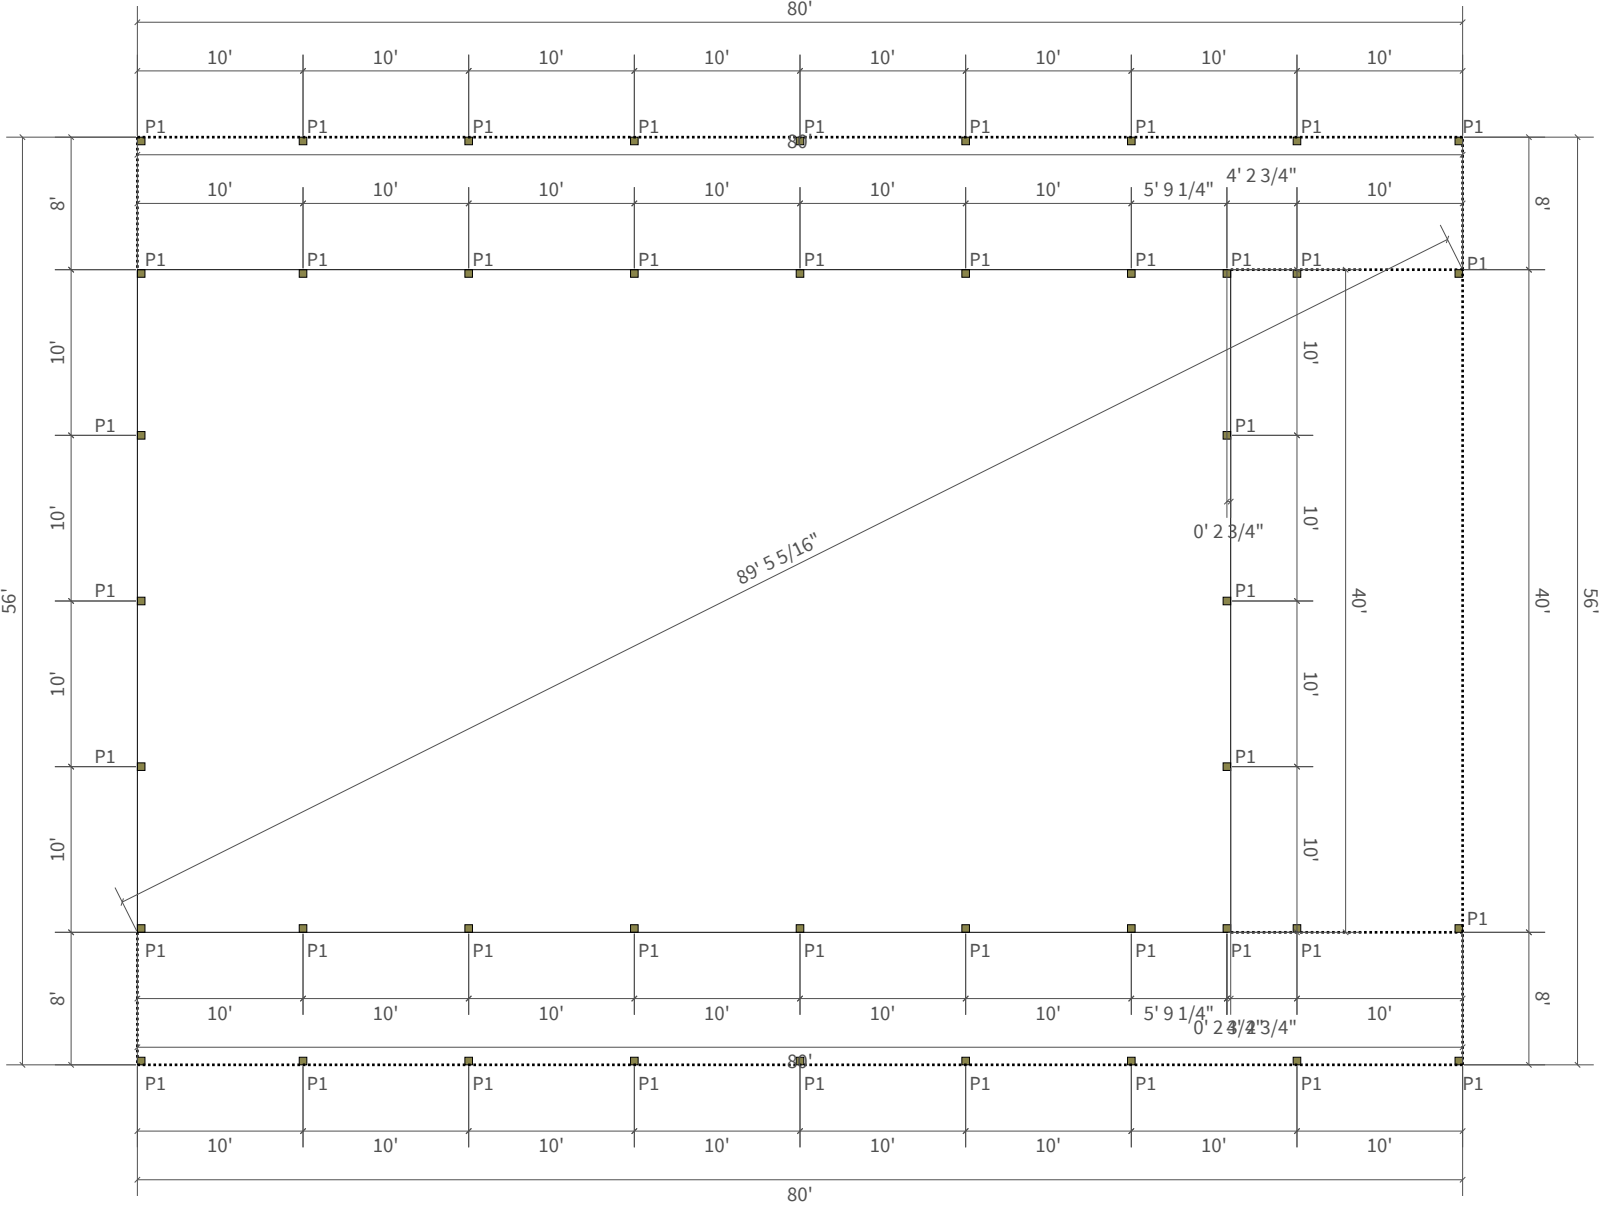

	Treated 6x6
	15" Precast Concrete Cookie
P1	1' 4"x4' Hole Depth
	80 # Bag Of Sackrete

Truss Layout

Job: Alicia Hermis

Date: 2/10/2025

Time: 11:39 AM

