


# Post Layout

Job: Guy Hermis

Date: 1/28/2025


Time: 11:13 AM

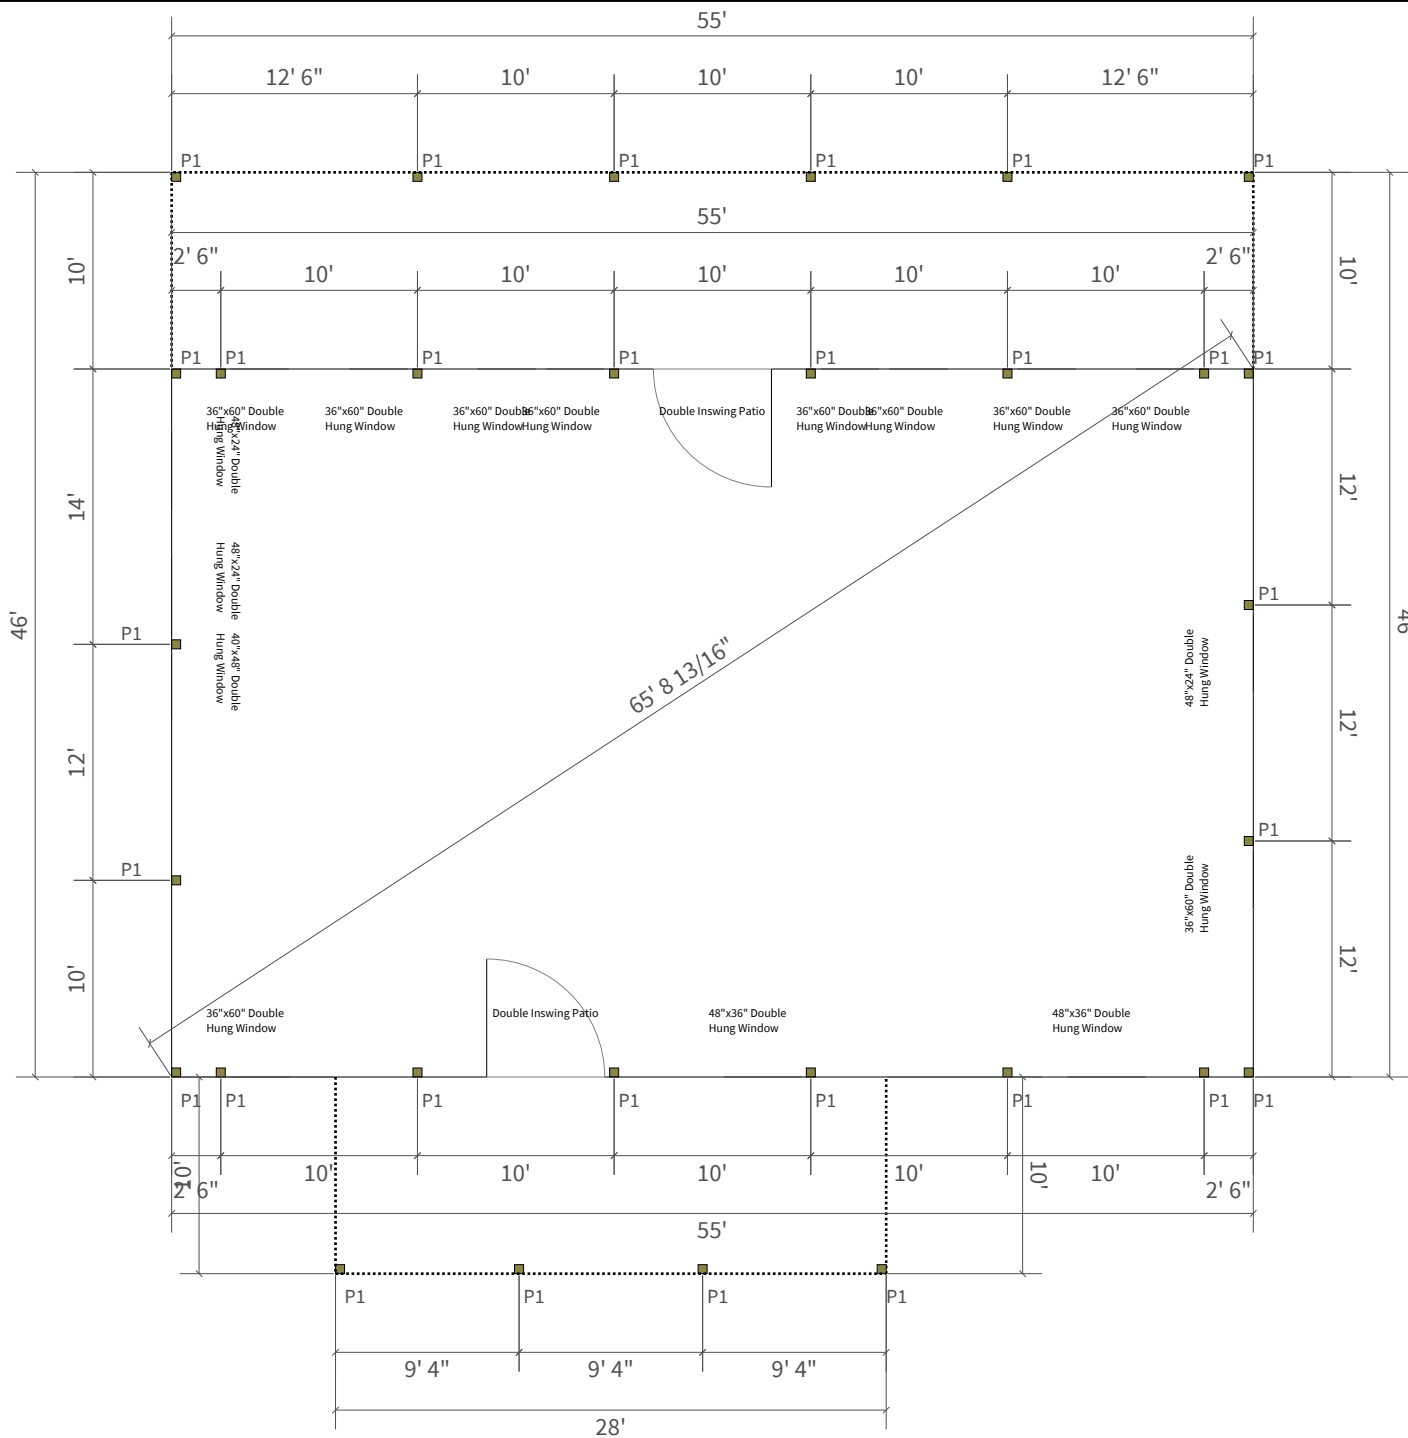

P1	Treated 6x6
	15" Precast Concrete
	Cookie
	1' 4"x4' Hole Depth
	80 # Bag Of Sackrete


# Left Elevation

Job: Guy Hermis  
Date: 1/28/2025  
Time: 11:13 AM

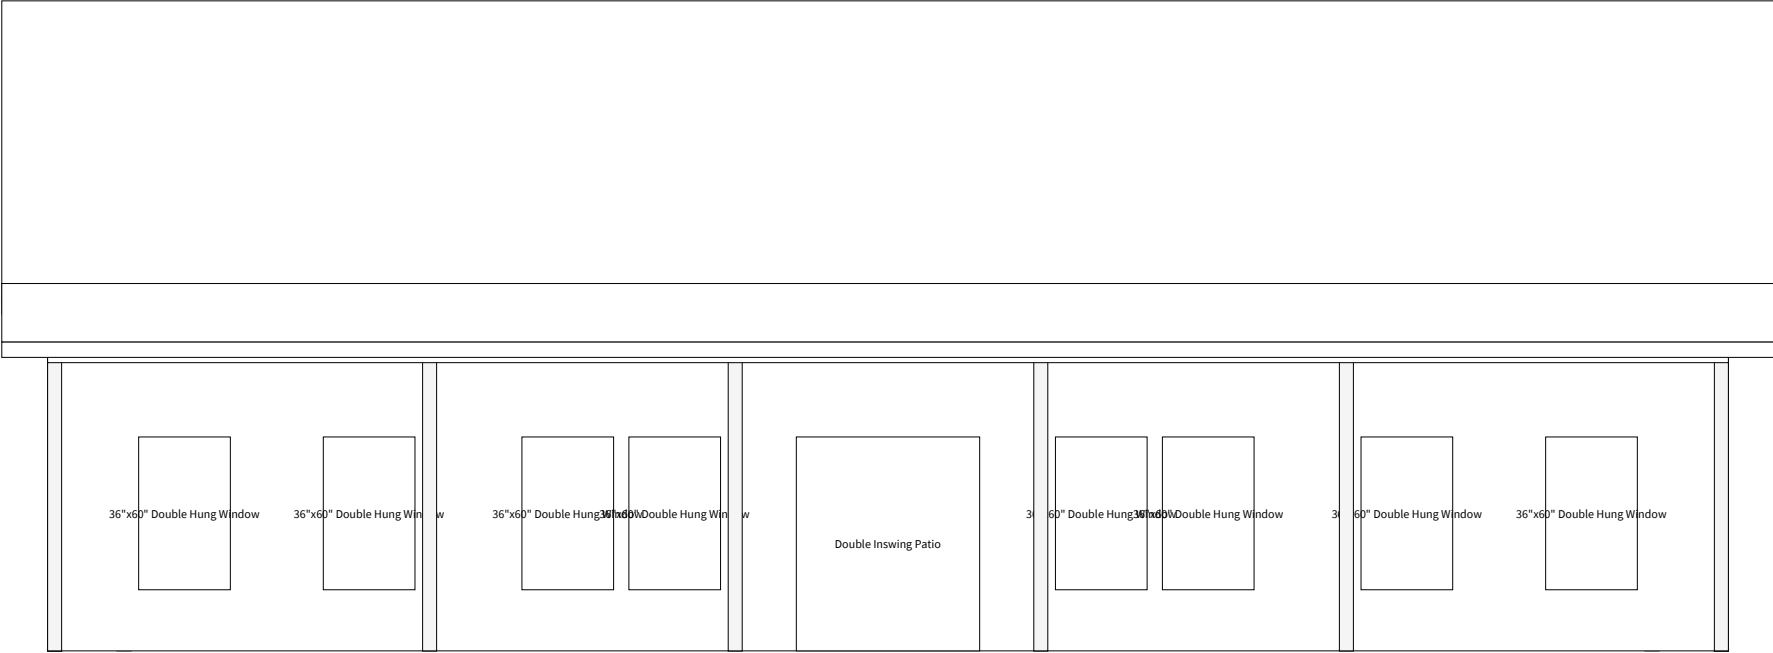


# Front Elevation

Job: Guy Hermis  
Date: 1/28/2025  
Time: 11:13 AM

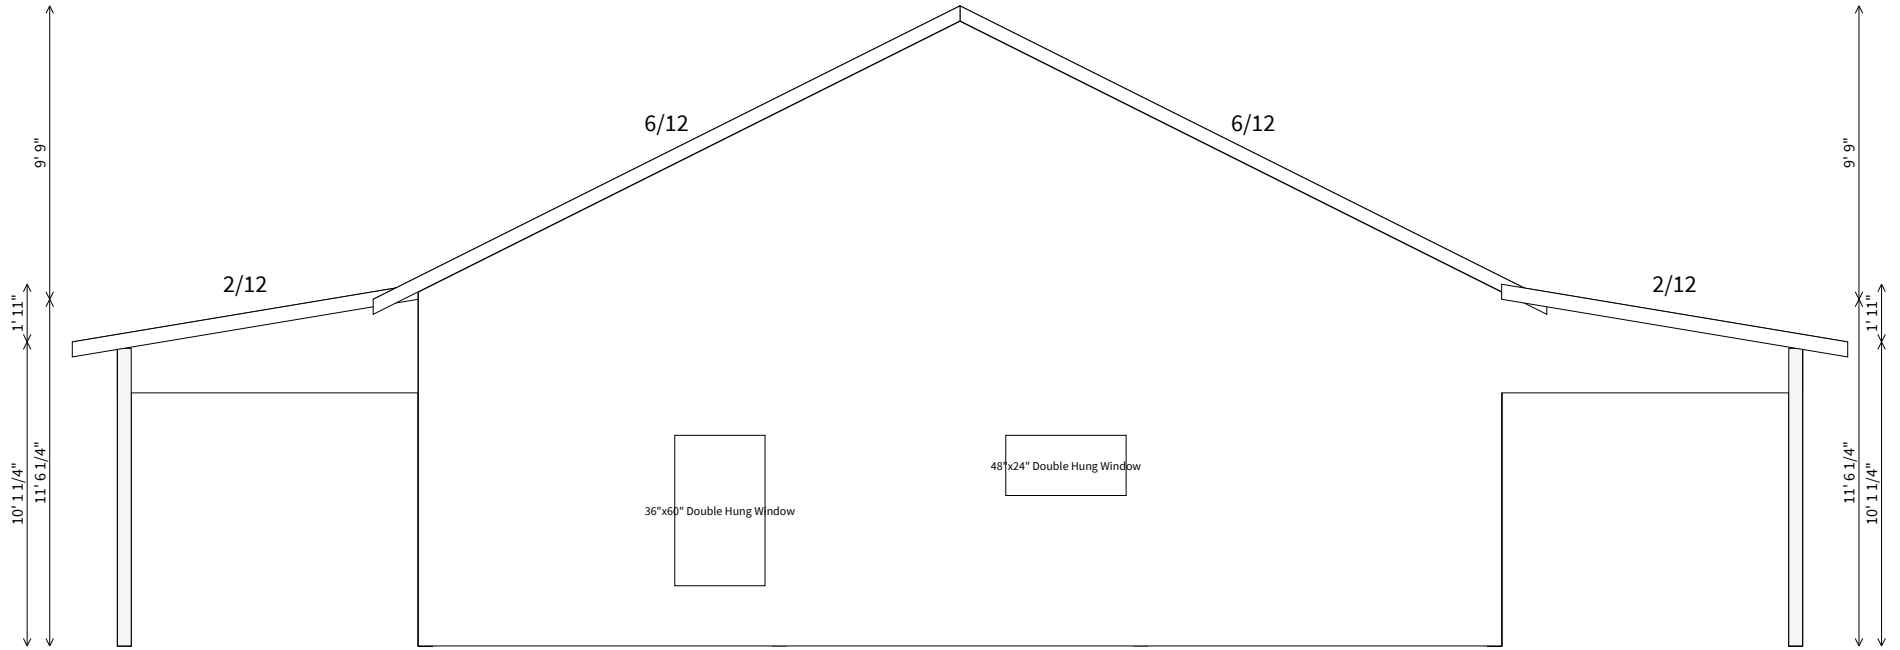


# Right Elevation

Job: Guy Hermis  
Date: 1/28/2025  
Time: 11:13 AM

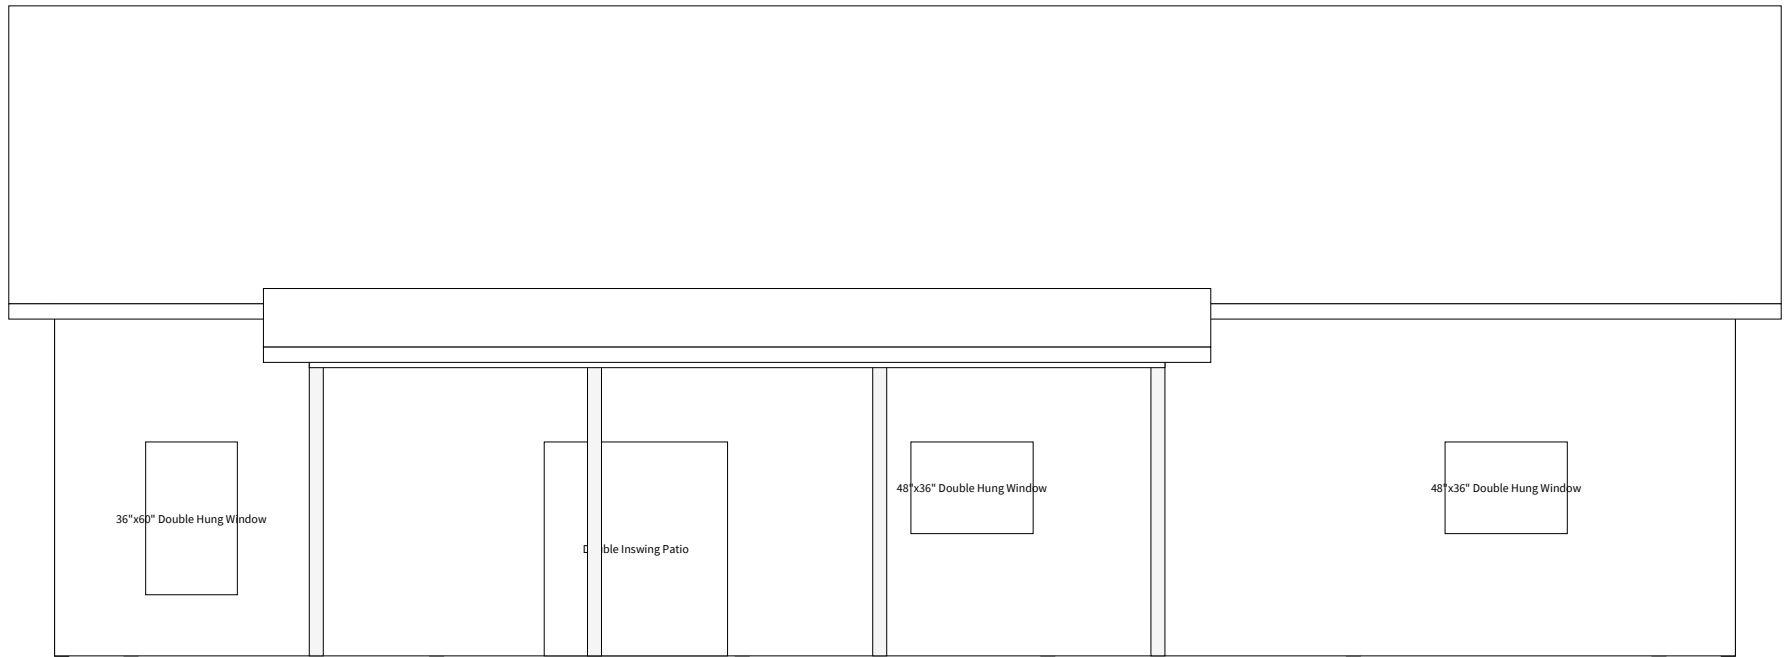


# Back Elevation

Job: Guy Hermis  
Date: 1/28/2025  
Time: 11:13 AM

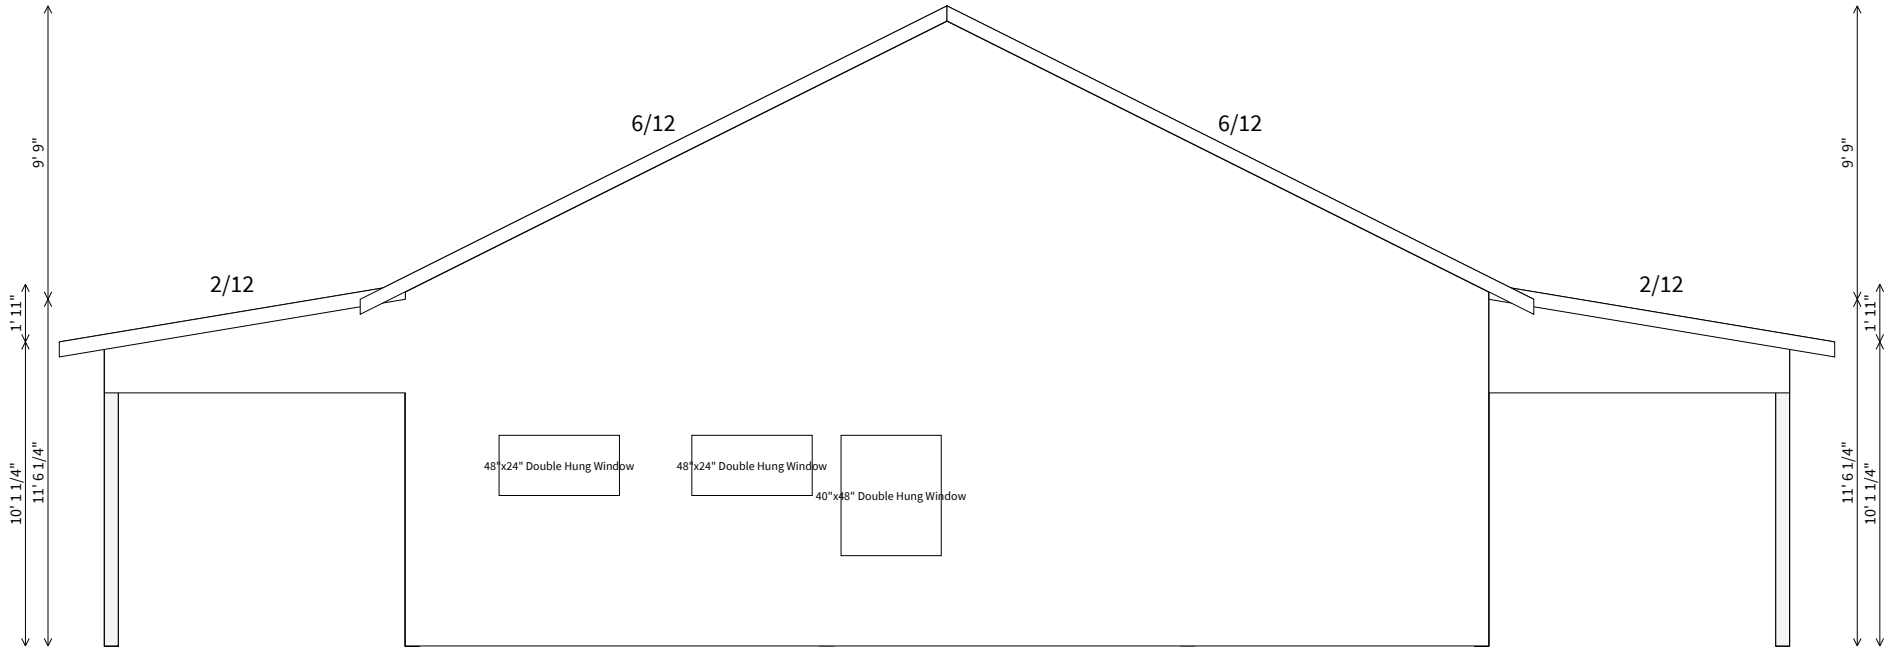


# Iso 1

Job: Guy Hermis  
Date: 1/28/2025  
Time: 11:13 AM

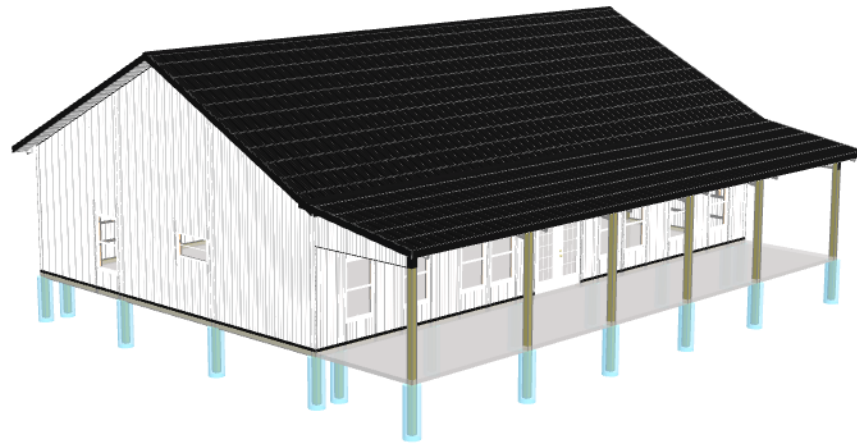


# Iso 2

Job: Guy Hermis  
Date: 1/28/2025  
Time: 11:13 AM

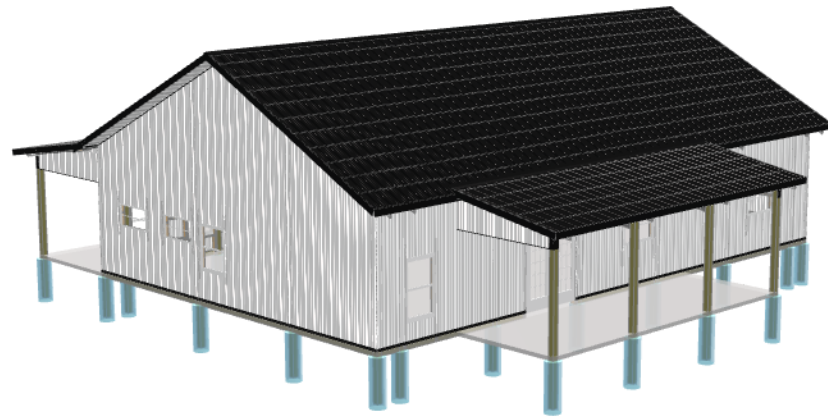

# Front Elevation

Job: Guy Hermis  
Date: 1/28/2025  
Time: 11:13 AM

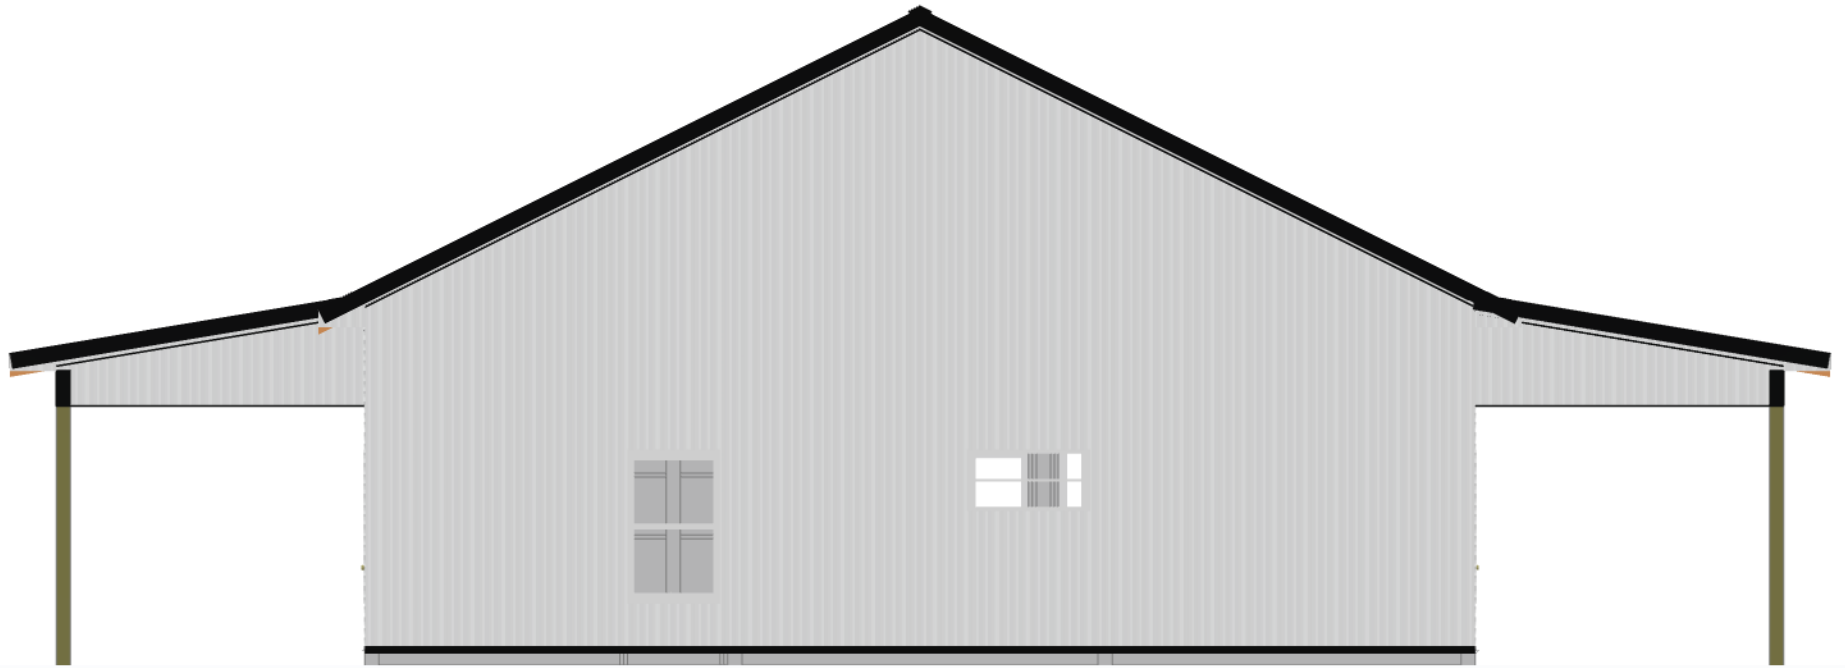




# Left Elevation

Job: Guy Hermis  
Date: 1/28/2025  
Time: 11:13 AM



# Back Elevation

Job: Guy Hermis  
Date: 1/28/2025  
Time: 11:13 AM

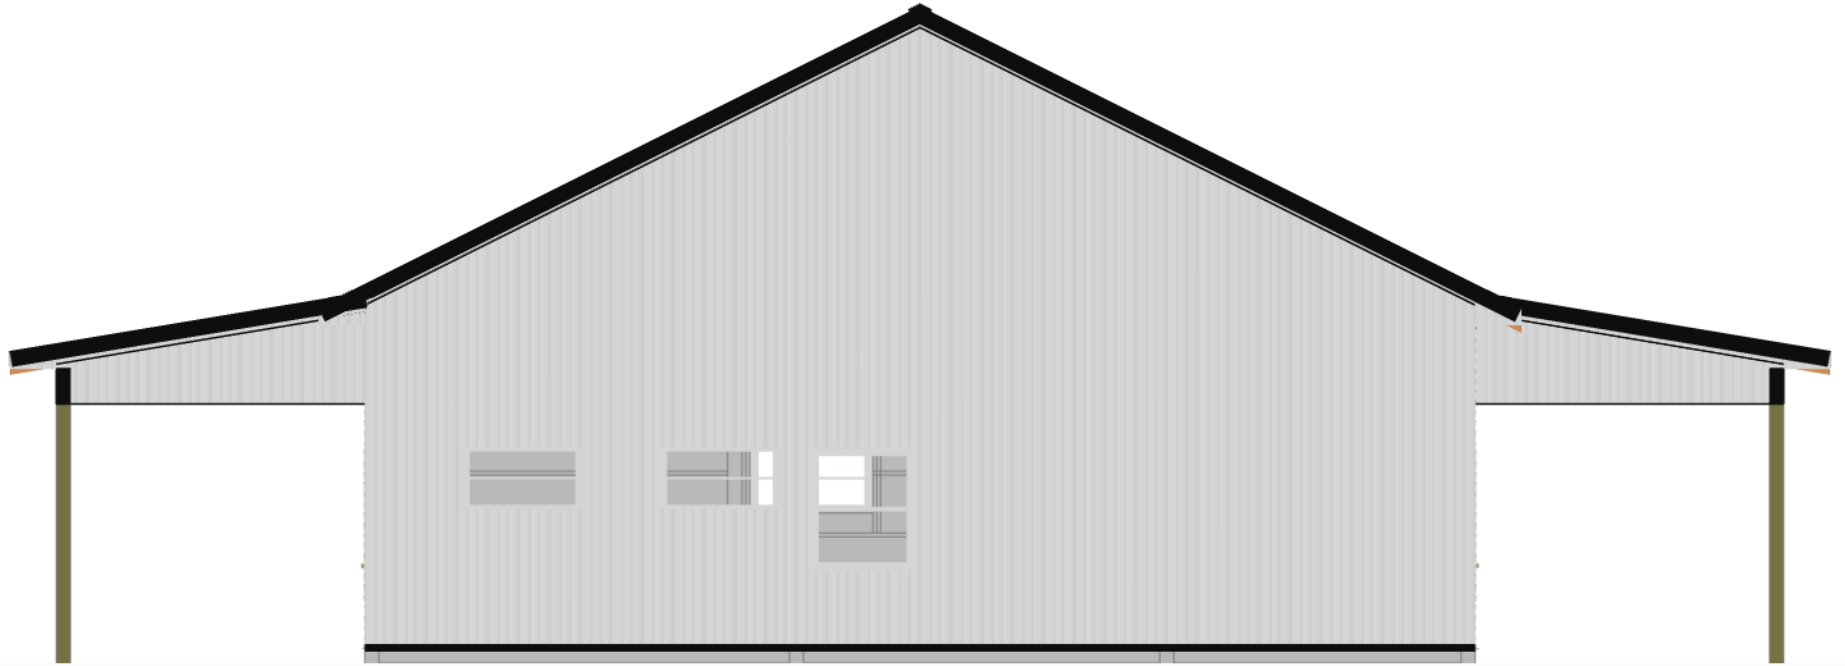

# Right Elevation

Job: Guy Hermis  
Date: 1/28/2025  
Time: 11:13 AM



# Truss Layout

