


Post Layout


Job: Guy Hermis
Date: 1/28/2025
Time: 11:13 AM

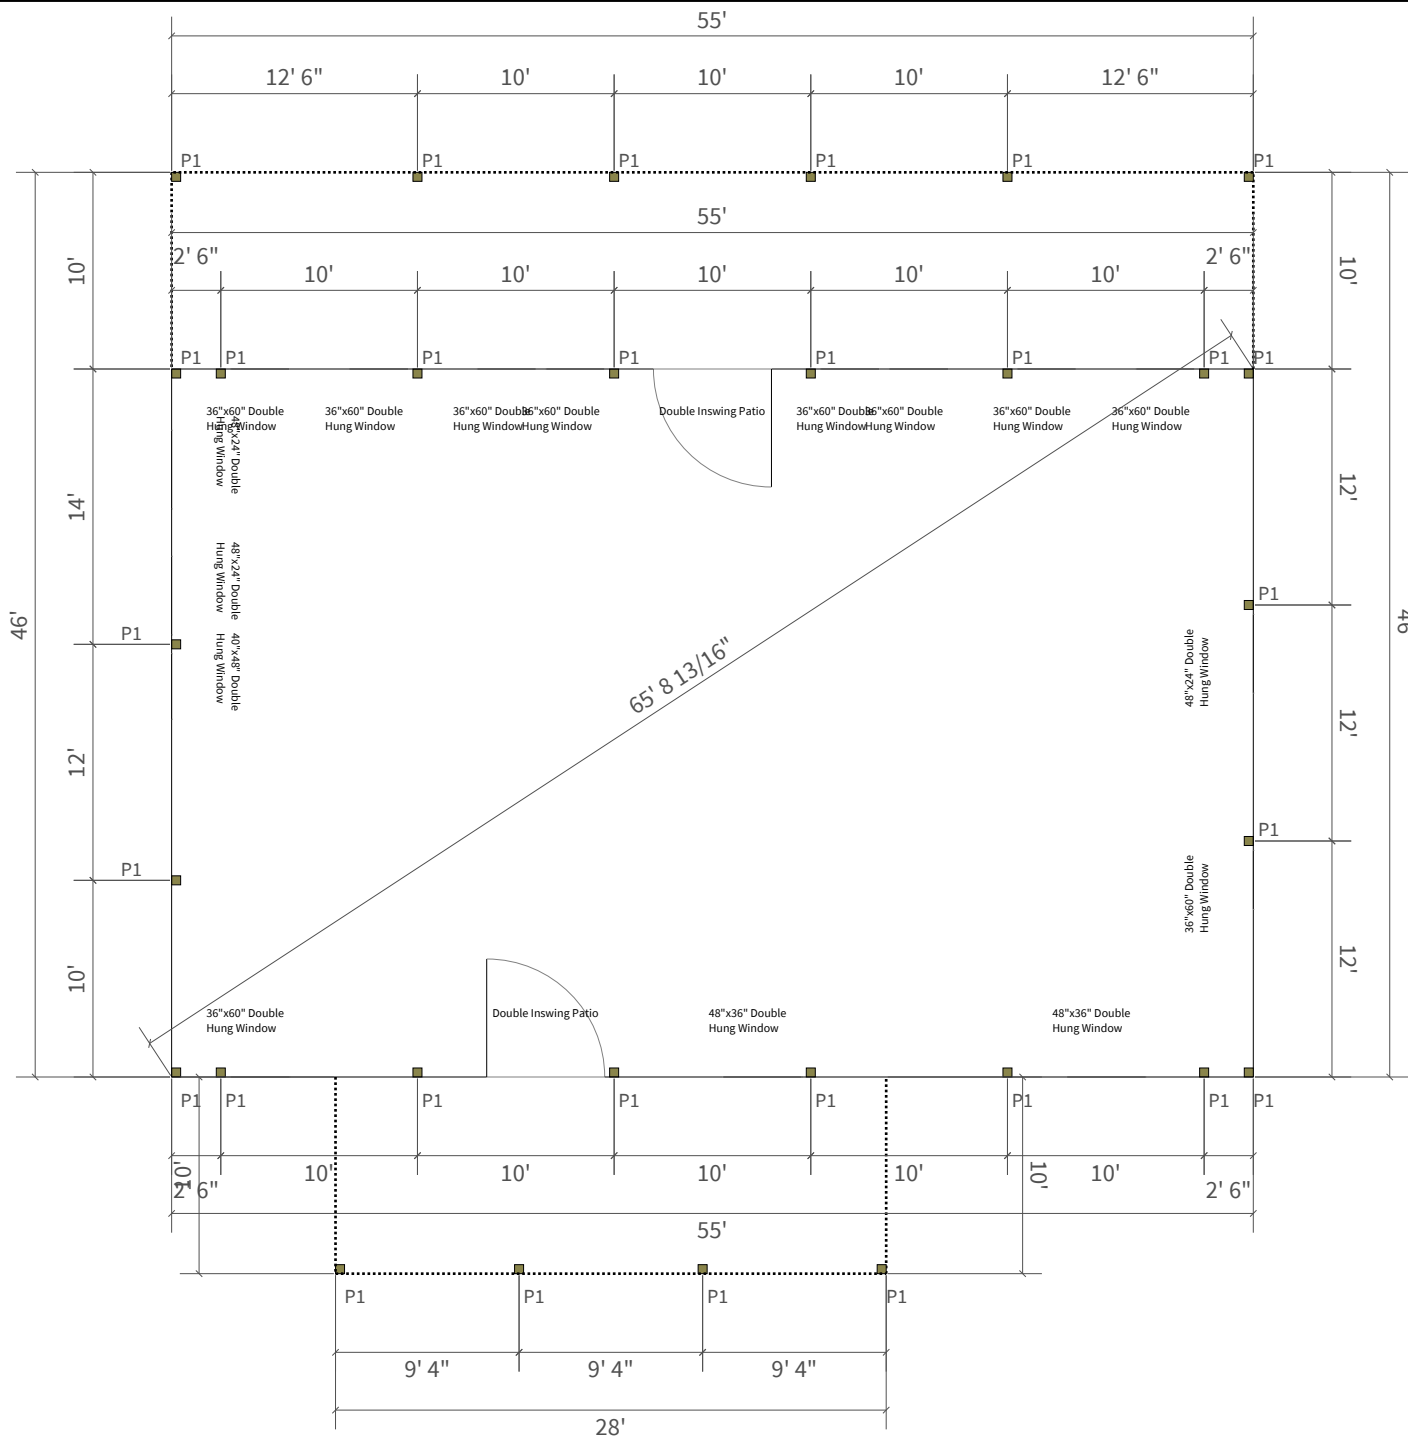

	Treated 6x6
	15" Precast Concrete Cookie
P1	1' 4"x4' Hole Depth
	80 # Bag Of Sackrete

Left Elevation

Job: Guy Hermis
Date: 1/28/2025
Time: 11:13 AM

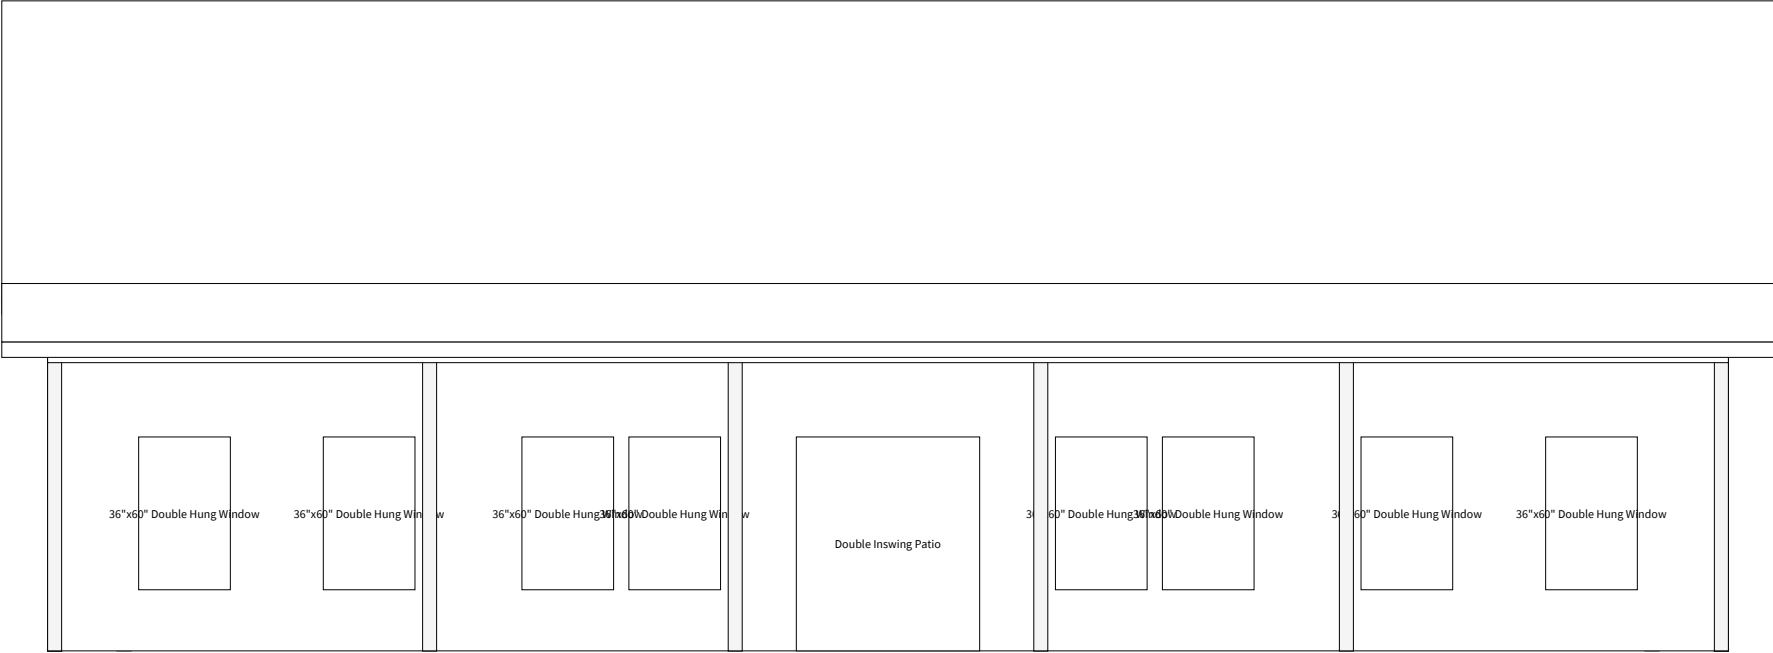


Front Elevation

Job: Guy Hermis
Date: 1/28/2025
Time: 11:13 AM




Right Elevation

Job: Guy Hermis
Date: 1/28/2025
Time: 11:13 AM

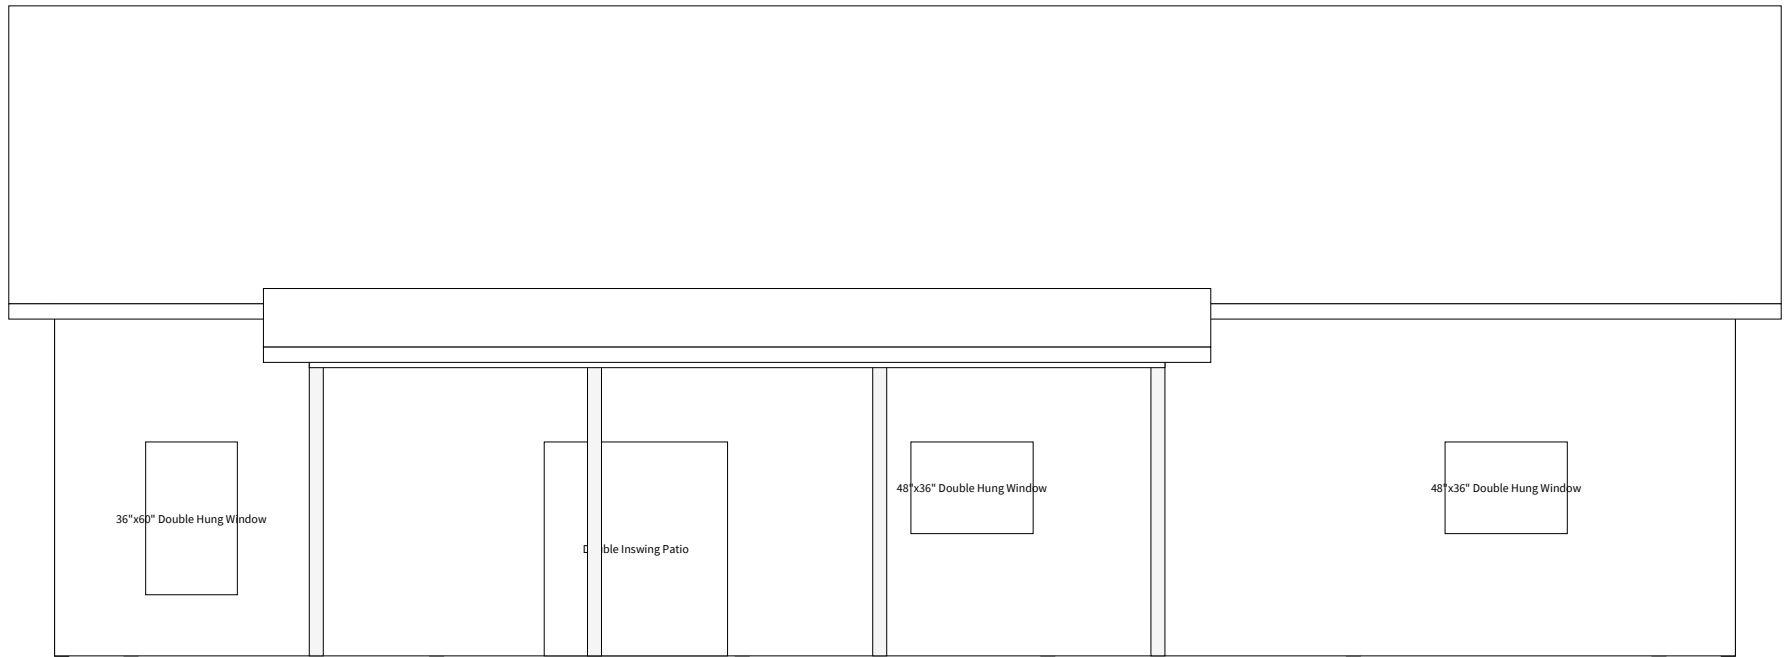


Back Elevation

Job: Guy Hermis
Date: 1/28/2025
Time: 11:13 AM

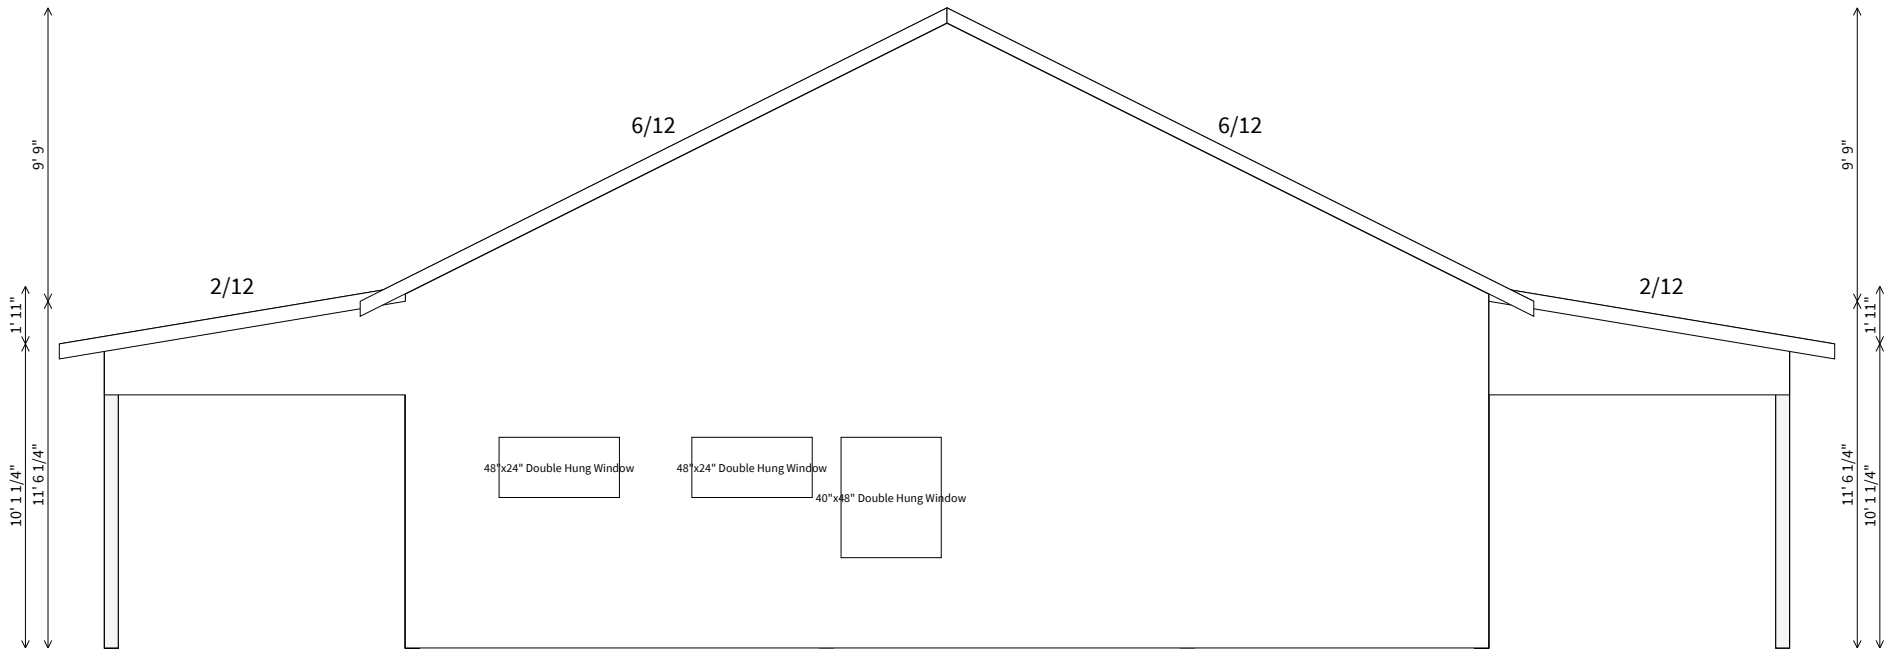


Iso 1

Job: Guy Hermis
Date: 1/28/2025
Time: 11:13 AM

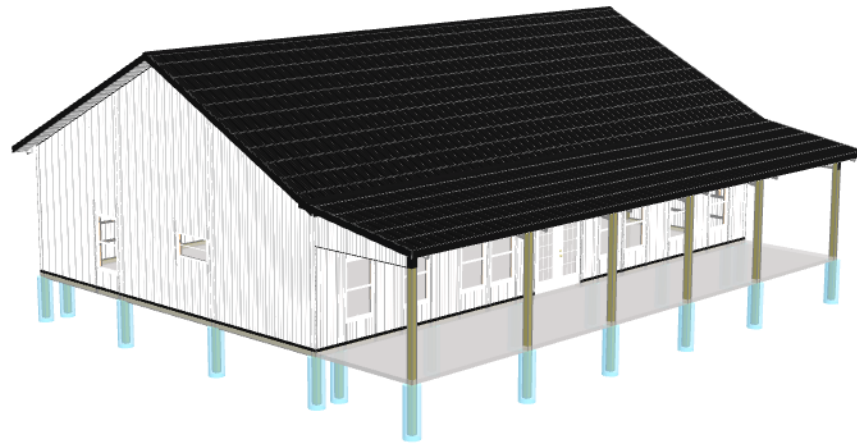


Iso 2

Job: Guy Hermis
Date: 1/28/2025
Time: 11:13 AM

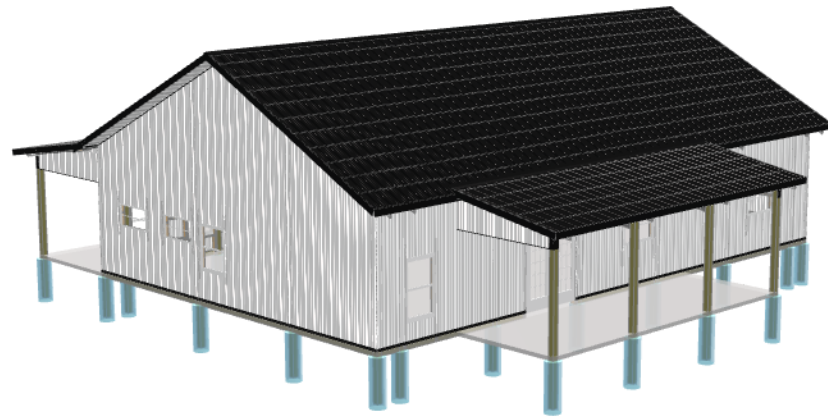

Front Elevation

Job: Guy Hermis
Date: 1/28/2025
Time: 11:13 AM

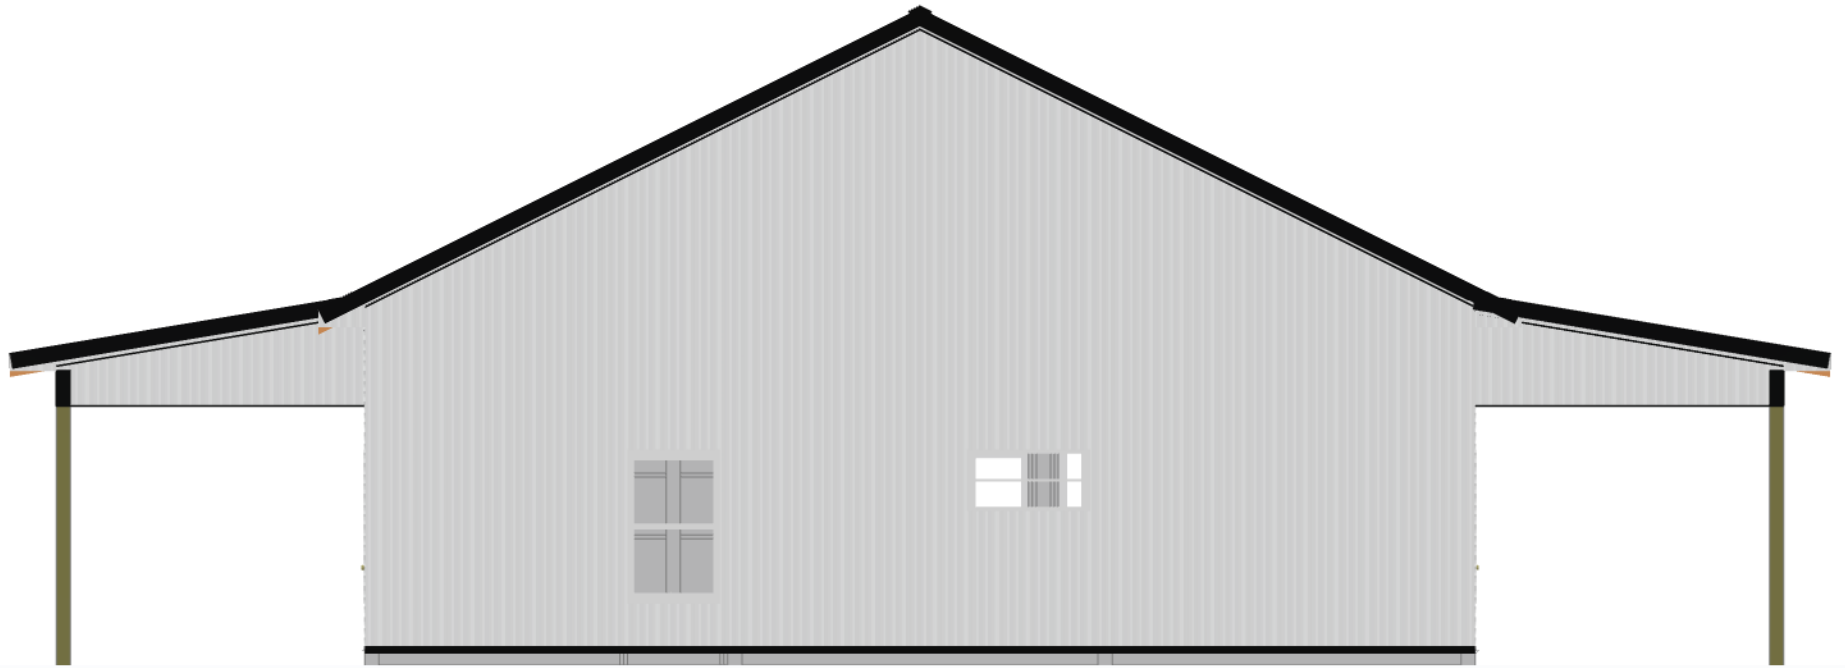


Left Elevation



Back Elevation

Job: Guy Hermis
Date: 1/28/2025
Time: 11:13 AM

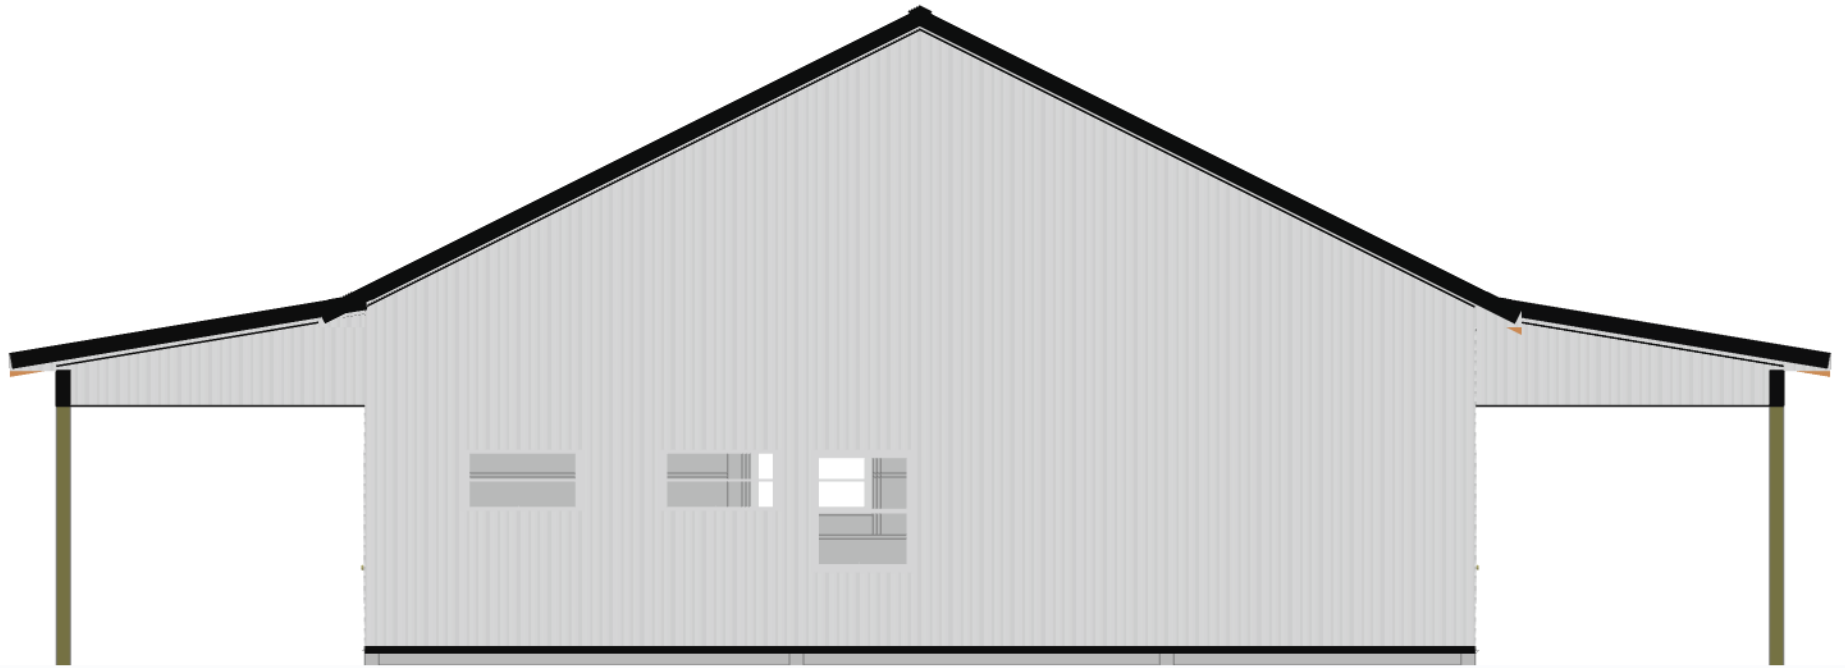

Right Elevation

Job: Guy Hermis
Date: 1/28/2025
Time: 11:13 AM



Truss Layout

