

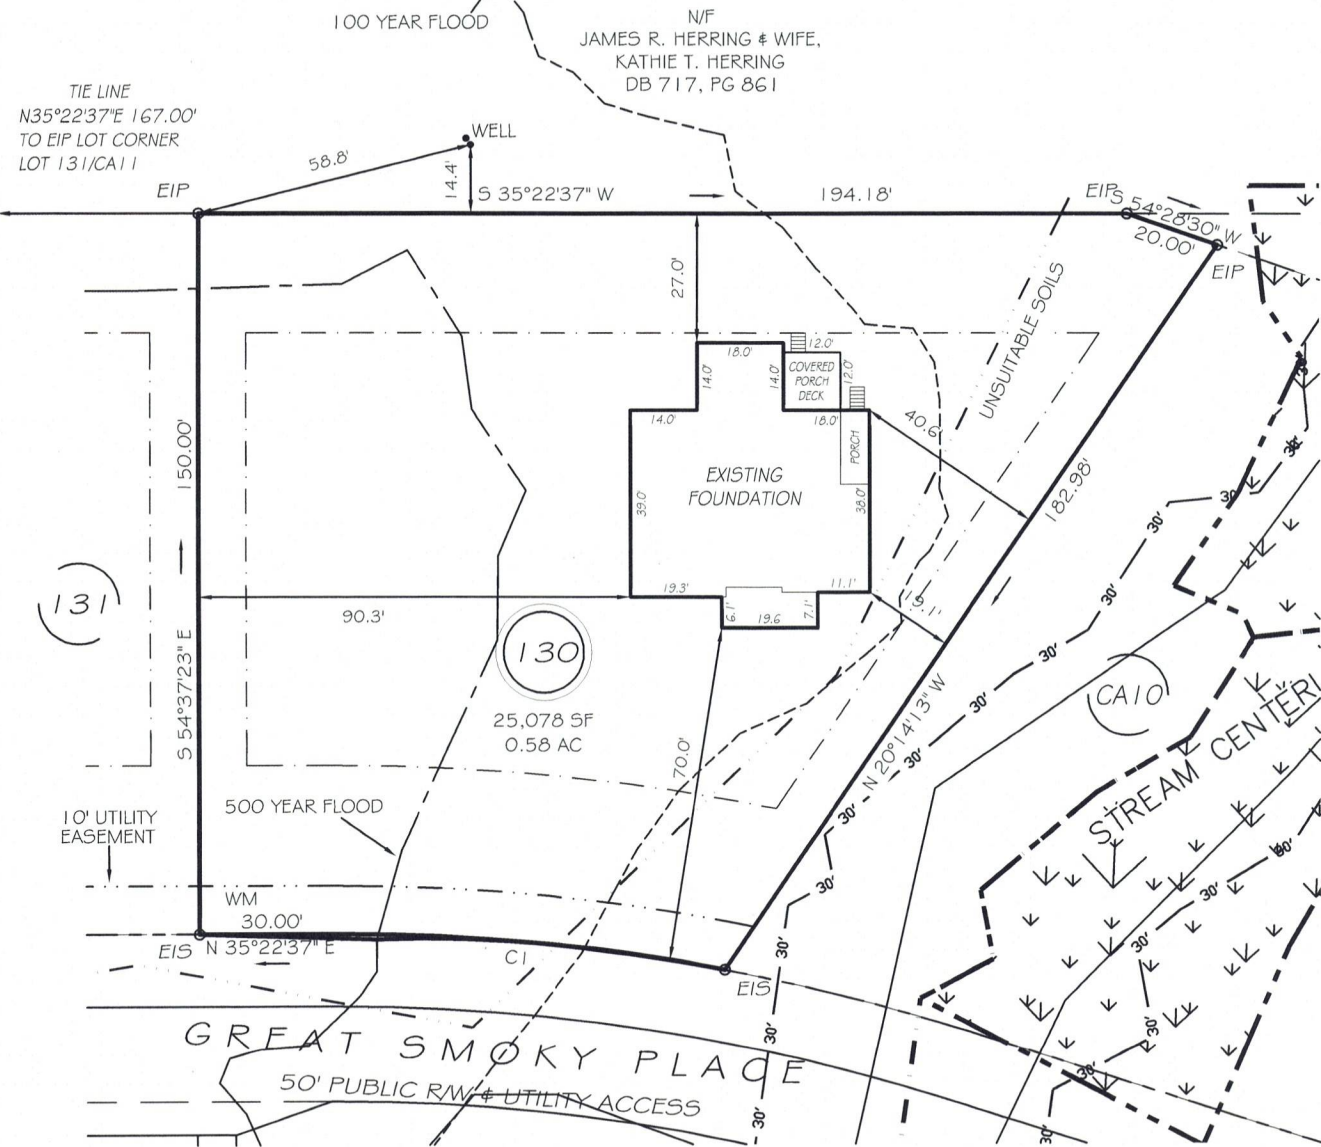
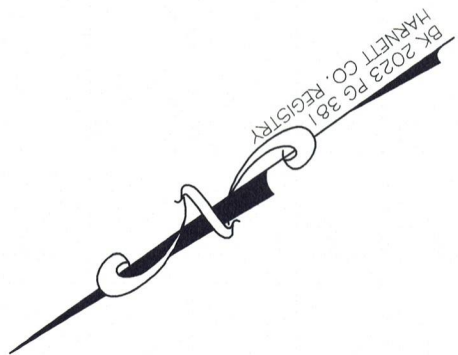


I, MICHAEL P. GRIFFIN, certify that under my direction and supervision this map was drawn from an actual field survey; that the error of closure of the survey as calculated by coordinates is 1: 10,000+; that the area shown hereon was calculated by coordinates. Dashed lines shown hereon were not surveyed.

Witness my hand and seal this 11TH day of MARCH 2025.

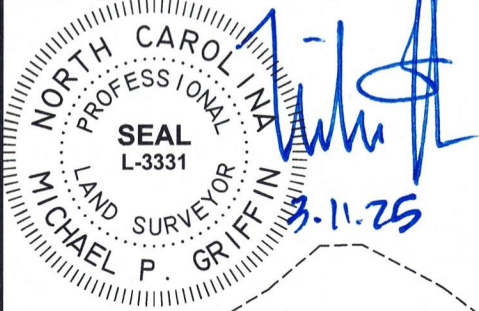

100 YEAR AND 500 YEAR FLOOD ZONES SHOWN HEREON PER BOOK 2023 PAGE 381, HARNETT COUNTY REGISTRY.

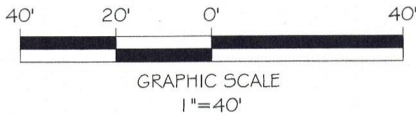


ZONING: RA-30 SETBACKS

FRONT 35'
REAR 25'
SIDE 10'
CORNER SIDE 20'

CI R=425.00' L=80.22' N40°47'02"E 80.10'

THIS FOUNDATION IS NOT LOCATED IN THE 100 YEAR FLOOD ZONE.

EIP	EXISTING IRON PIPE	FES	FLARED END SECTION
IPS	IRON PIPE SET	WM	WATER METER
R/W	RIGHT OF WAY	CO	CLEAN OUT
N/F	NOW OR FORMERLY	FH	FIRE HYDRANT
EIS	EXISTING IRON STAKE	CB	CATCH BASIN

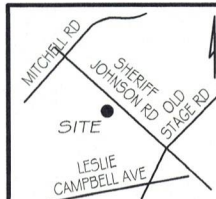

LEGEND



GRIFFIN LAND SURVEYING, INC.

P. O. BOX 148
FUQUAY-VARINA, NC 27526
(919) - 567 - 1963

FIRM LIC.# C-1345

FOUNDATION SURVEY FOR

DRB HOMES

BLAKE POND SUBDIVISION

LOT 130

95 GREAT SMOKY PLACE
LILLINGTON, N.C.

HARNETT COUNTY NEILL'S CREEK & GROVE TOWNSHIP

DRAWN BY KDF

DATE 3/11/25

CHECKED BY MPG

SCALE 1" = 40'