


Elevation A - Sheet List	
Sheet Number	Sheet Name
ElevA-Pg1	Front & Rear Elevations
ElevA-Pg2	Side Elevations
ElevA-Pg3	1st Floor Plan
ElevA-Pg4	2nd Floor Plan
ElevA-Pg5	Roof Plan
Pg6	Interior Elevations
Pg7	Options

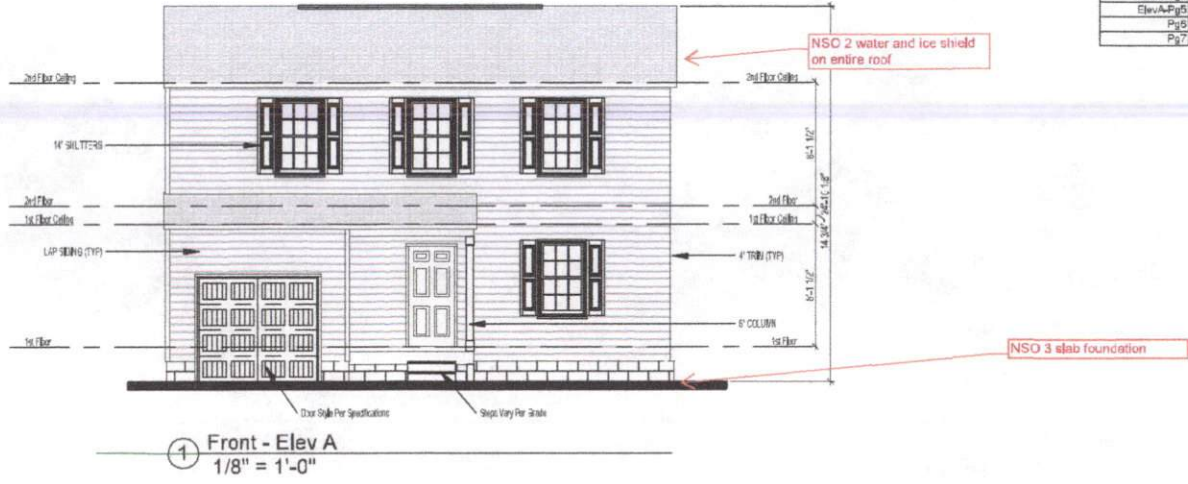

Signed by:  
*Wendy Hall*  
8E3CC975CD2748C...



DocuSigned by:  
*Jeremy Hall*  
39CE87C657454E4...

Area Schedule (Elevation A)	
Name	Area
<b>Heated</b>	
1st Floor	768 SF
2nd Floor	945 SF
<b>Unheated</b>	
Front Porch	41 SF
Garage	238 SF
	279 SF
Under Roof	1990 SF



THE PAULA - Elevation A  
Front & Rear Elevations

Job #: \_\_\_\_\_  
Address: \_\_\_\_\_  
County: \_\_\_\_\_  
Plan Version Date: 4/16/20  
Job Version Date: \_\_\_\_\_  
Sheet #: ElevA-Pg1

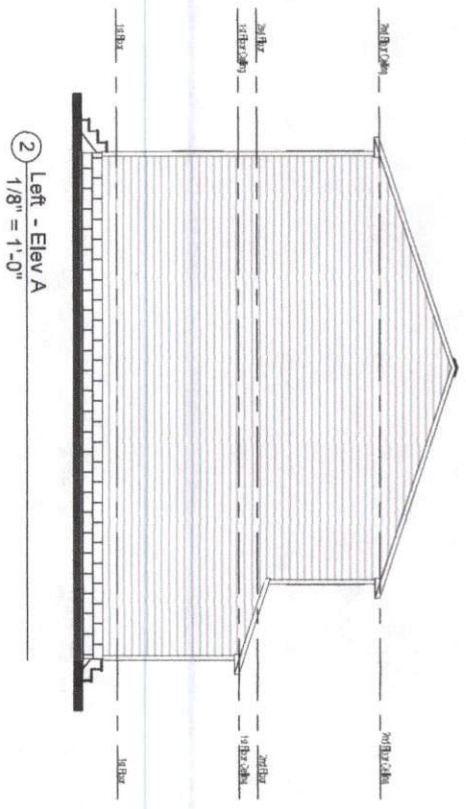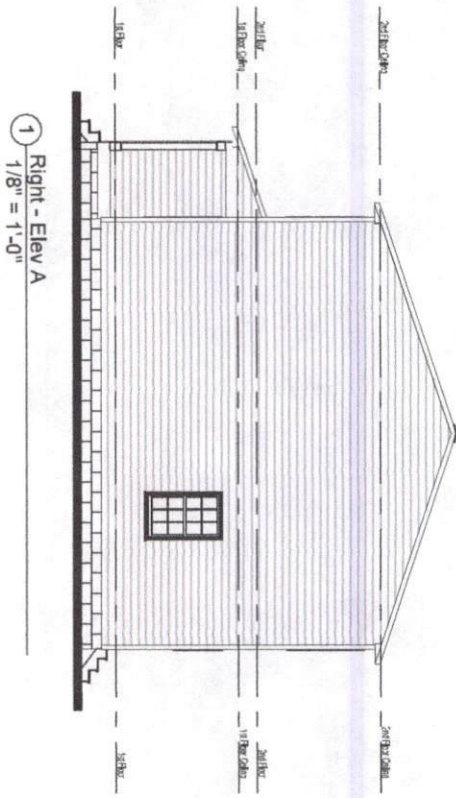

DocuSigned by:  
*Jeremy Hall*  
39CE87C65745A4A...

Signed by:  
*Jeremy Hall*  
8E3CC975CD2748C...

THE PAULA - Elevation A

Side Elevations




Job #:  
Address:  
County:  
Plan Version Date: 4/16/20  
Job Version Date:  
Sheet #: ElevA-Pg2



THE PAULA - Elevation A

1st Floor Plan

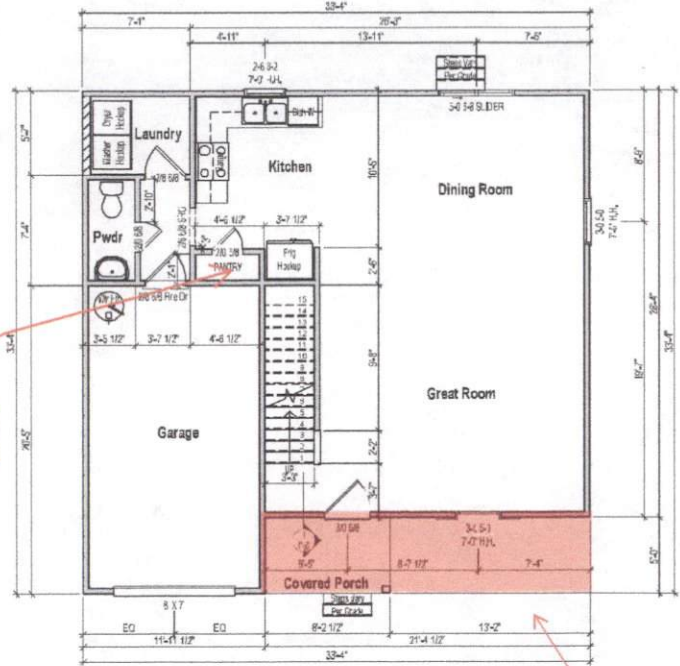


NSO 4 lower base cabinet in lieu of pantry

NSO 1 covered porch on slab foundation 5 x 21

DocuSigned by: *Jeremy Hall*  
39CE87C857454E4...

Signed by: *Wendur Hall*  
8E3CC975CD2748C...

1 1st Floor Plan - Elev A  
1/8" = 1'-0"

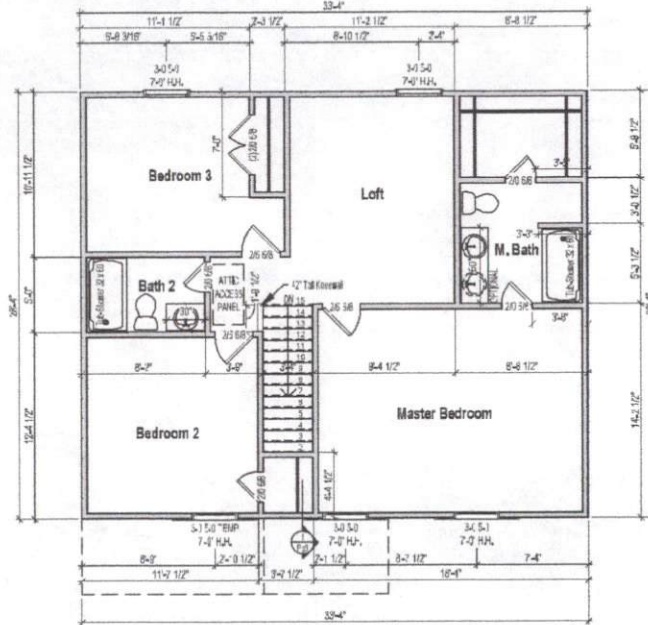

① 2nd Floor Plan - Elev A  
1/8" = 1'-0"

Signed by:  
*Wendee Hall*  
 8E3CC975CD2748C...

DocuSigned by:  
*Jeremy Hall*  
 39CE87C657454E4...



THE PAULA - Elevation A  
 2nd Floor Plan

Job #:  
 Address:  
 County:

Plan Version Date:  
 4/16/20


Job Version Date:

Sheet #:  
 ElevA-Pg4

Attic Ventilation Calcs 1/300 (sq.in.)

Area	Ventilation Required (sq.in.)	Max Upper (sq.in.)	Min Upper (sq.in.)	Upper Ventilation (sq.in.)	Lower Ventilation (sq.in.)	Total Ventilation (sq.in.)	Ridge Vents (sq.in.)	Roof Vents (sq.)	Soffit Vents (sq.in.)
944 SF	453	363	227	240	396	536	16	0	66

CALCS BASED ON THE FOLLOWING VALUES  
 • Ridge Vents = 15 in<sup>2</sup> of net free area per linear foot  
 • Roof Vents = 50 in<sup>2</sup> of net free area per unit  
 • Soffit Vents = 6 in<sup>2</sup> of net free area per square foot

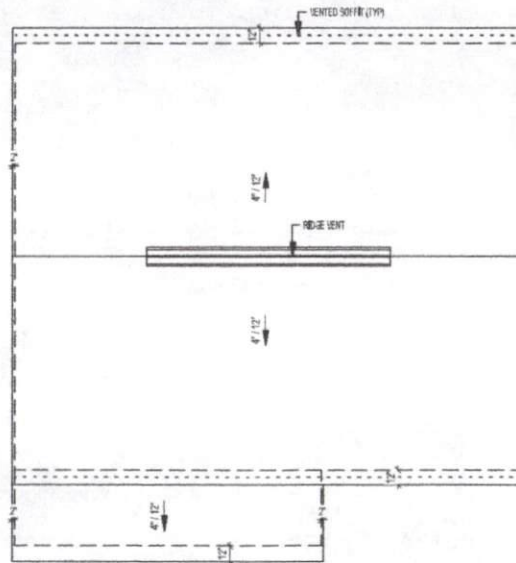

① Roof Plan - Elev A  
 1/8" = 1'-0"



THE PAULA - Elevation A

Roof Plan

Job #:  
 Address:  
 County:

Plan Version Date:  
 4/16/20

Job Version Date:

Sheet #:  
 ElevA-Pg5