


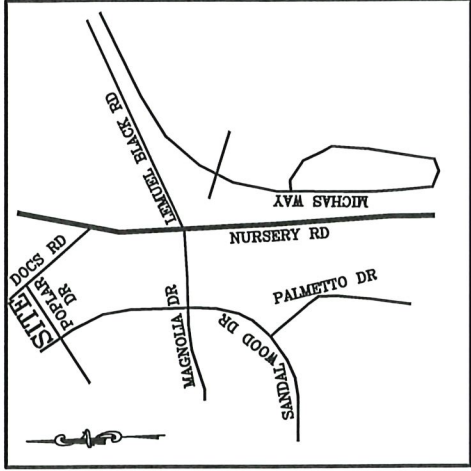

CURVE	LENGTH	RADIUS	CHORD	CHORD BEARING
C1	53.30'	50.00'	50.81'	S56°24'45"W

LEGEND

○

DENOTES IRON PIPE OR BREAK IN LINE

△

DENOTES CONTROL CORNER

BG

BELOW GROUND

REC

RECORDED

AG

ABOVE GROUND

MEAS

MEASURED

EPK

EXISTING PK NAIL

EIR

EXISTING IRON REBAR

SIR


SET REBAR

NOTE

- 1/2" IRON REBAR SET FLUSH W/ THE GROUND AT ALL PROPERTY CORNERS UNLESS OTHERWISE NOTED.


VICINITY MAP
(NO SCALE)

REBA M. DAVIS, TRUSTEE
BRUCE WAYNE DAVIS WILL BY TRUST
DB 2096, PG 223

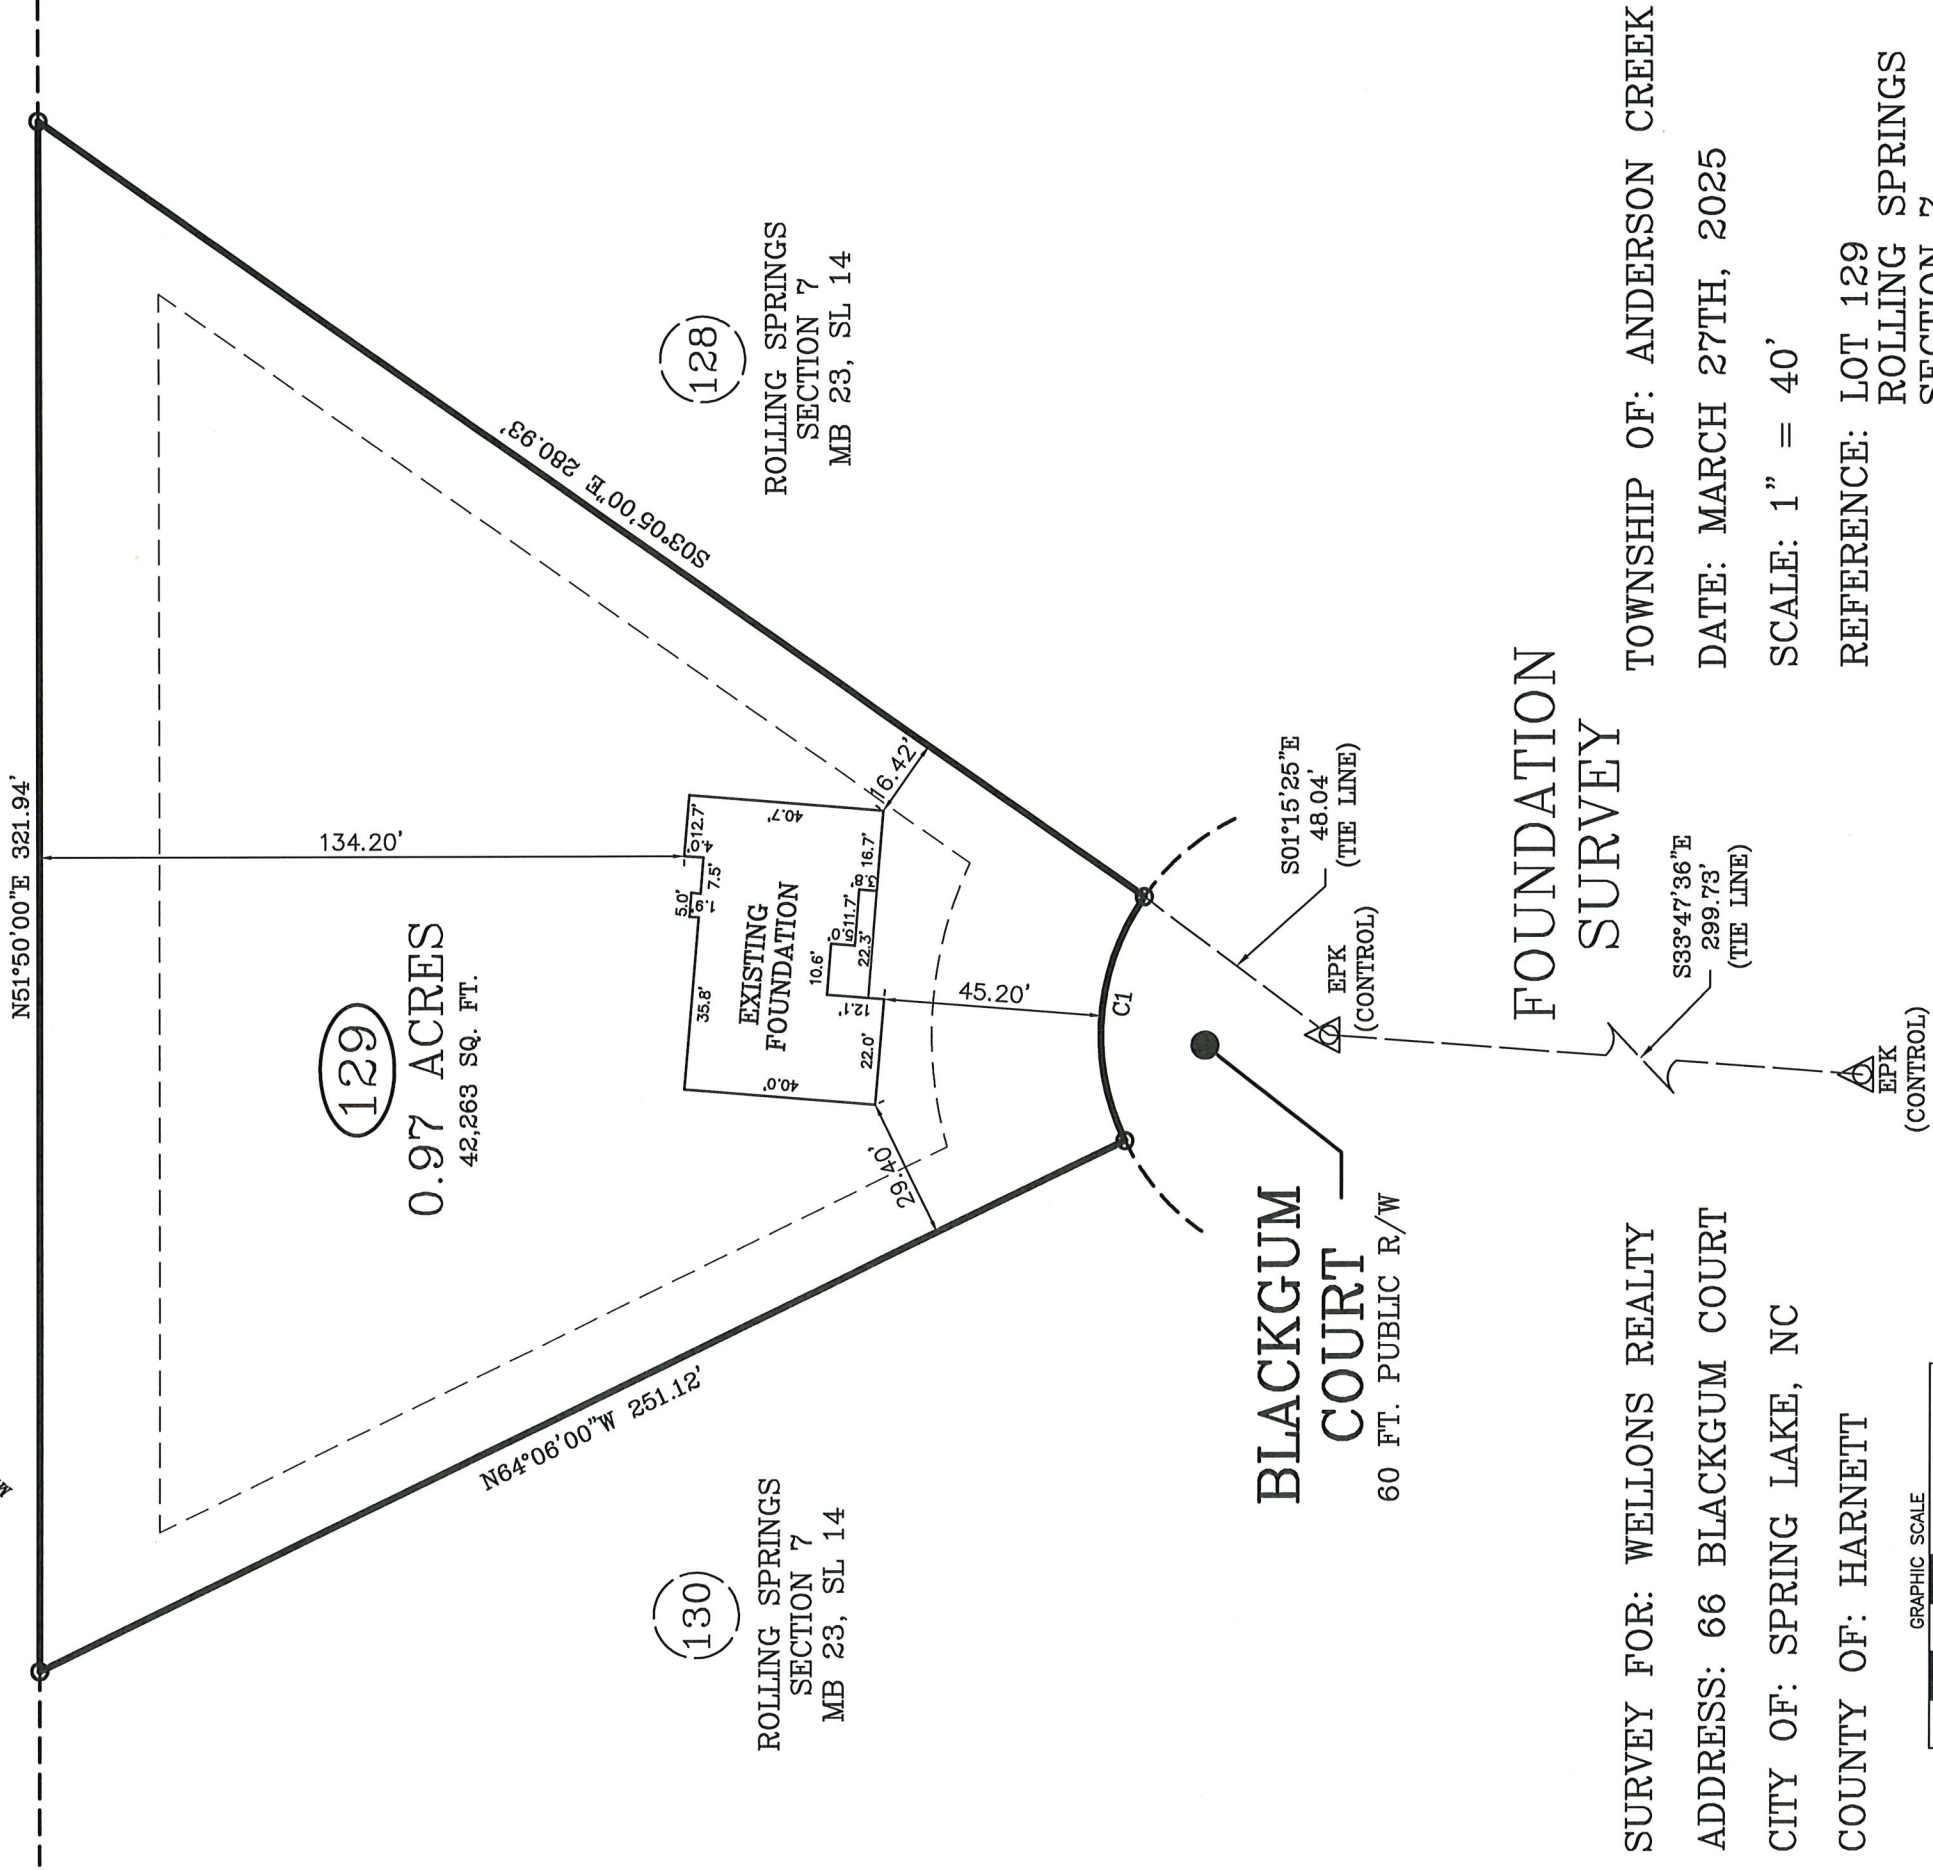

TOWNSHIP OF: ANDERSON CREEK
DATE: MARCH 27TH, 2025
SCALE: 1" = 40'
REFERENCE: LOT 129 ROLLING SPRINGS SECTION 7 MB 23, SL 14

SURVEY FOR: WELLONS REALTY
ADDRESS: 66 BLACKGUM COURT
CITY OF: SPRING LAKE, NC
COUNTY OF: HARNETT

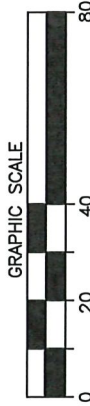

Larry King & Associates, R.L.S., P.A.

P.O. Box 53787

1333 Morganton Road, Suite 201

Fayetteville, NC 28305

Phone: (910) 483-4300

Fax: (910) 483-4052

www.LKanda.com

NC Firm License C-0887

"I certify that this map was drawn under my supervision from an actual survey made under my supervision (deed description recorded in MB 23, SL 14 or other reference source as shown); that the boundaries not surveyed are indicated as drawn from information in Book and page as referenced above that the ratio of precision or positional accuracy is > 1:10,000; and that this map meets the requirements of the Standards of Practice for Land Surveying in North Carolina (21 NCAC 56.1600)."

W. Larry King, Professional Land Surveyor L-1339