


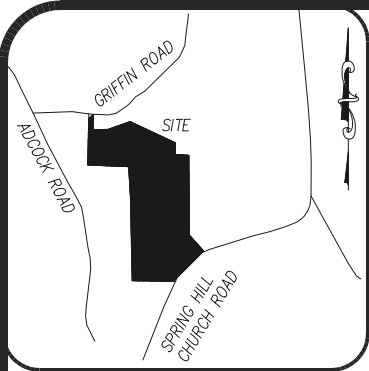

VICINITY MAP (NTS)

LEGEND:

- EIP - EXISTING IRON PIPE
EIB - EXISTING IRON BAR
BEIP - BENT IRON PIPE
BEIB - BENT IRON BAR
CM - CONCRETE MONUMENT
NIP - NEW IRON PIPE SET
CATV - CABLE TV BOX
EB - ELECTRIC BOX
TEL - TELEPHONE PEDESTAL
PP - POWER POLE
OHL - OVERHEAD LINE
LP - LIGHT POLE
WM - WATER METER
WV - WATER VALVE
CO - SEWER CLEAN-OUT
SW - SIDEWALK
PO - PORCH
N/F - NOW OR FORMERLY
CVRD - COVERED
CB - CATCH BASIN
EOP - EDGE OF PAVEMENT
BOC - BACK OF CURB
● EIP=EXISTING IRON PIPE
● IRON PIPE SET
● EIR=EXISTING IRON ROD

SETBACKS:

P.B. 2024, PG. 600
FRONT 35'
SIDE 10'
REAR 25'
SIDE STREET 20'

THIS PARCEL IS NOT LOCATED WITHIN A FLOOD HAZARD ZONE AS INDICATED ON CID NO. 370328 PANEL 0508, SUFFIX J HARNETT COUNTY WITH AN EFFECTIVE DATE OF 10/03/2006.


- NOTES:
1. ALL DISTANCES ARE HORIZONTAL GROUND DISTANCES IN U.S. SURVEY FEET UNLESS OTHERWISE NOTED.
 2. AREAS SHOWN HEREON WERE COMPUTED USING THE COORDINATE METHOD.
 3. LINES NOT SURVEYED ARE SHOWN AS DASHED LINES FROM INFORMATION REFERENCED ON THE FACE OF THIS PLAT.
 4. PROPERTY MAY BE SUBJECT TO ANY/ALL EASEMENTS AND RESTRICTIONS OF RECORD. THIS SURVEY IS A CORRECT REPRESENTATION OF THE LAND PLATTED AND OR DEEDED AND HAS BEEN PREPARED WITHOUT THE BENEFIT OF A TITLE REPORT. A NORTH CAROLINA LICENSED ATTORNEY-AT-LAW SHOULD BE CONSULTED REGARDING CORRECT OWNERSHIP, WIDTH AND LOCATION OF EASEMENTS, AND OTHER TITLE QUESTIONS REVEALED BY TITLE EXAMINATION.

CERTIFICATE OF ACCURACY & MAPPING
I NICHOLAS M. FRENCH PLS CERTIFY THAT THIS MAP WAS DRAWN UNDER MY SUPERVISION FROM AN ACTUAL FIELD SURVEY DONE UNDER MY SUPERVISION, AND THAT THE ERROR OF CLOSURE AS COMPUTED BY CO-ORDINATES IS LESS THAN 1:10,000.


Nick French
NICHOLAS M. FRENCH, PLS L-4817
03-25-2025
DATE

THIS MAP IS ONLY INTENDED FOR THE PARTIES AND PURPOSES SHOWN. THIS MAP IS NOT FOR RECORDATION. NO TITLE REPORT PROVIDED. ANY VISIBLE ENCROACHMENTS ARE SHOWN HEREON.

THIS MAP MAY NOT BE A CERTIFIED SURVEY AND HAS NOT BEEN REVIEWED BY LOCAL GOVERNMENT AGENCY FOR COMPLIANCE WITH ANY APPLICABLE LAND DEVELOPMENT REGULATIONS AND HAS NOT BEEN REVIEWED FOR COMPLIANCE WITH RECORDING REQUIREMENTS FOR PLATS.

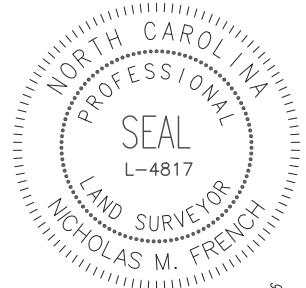

ADOPTED FROM P.B. 2024, PG. 600-606

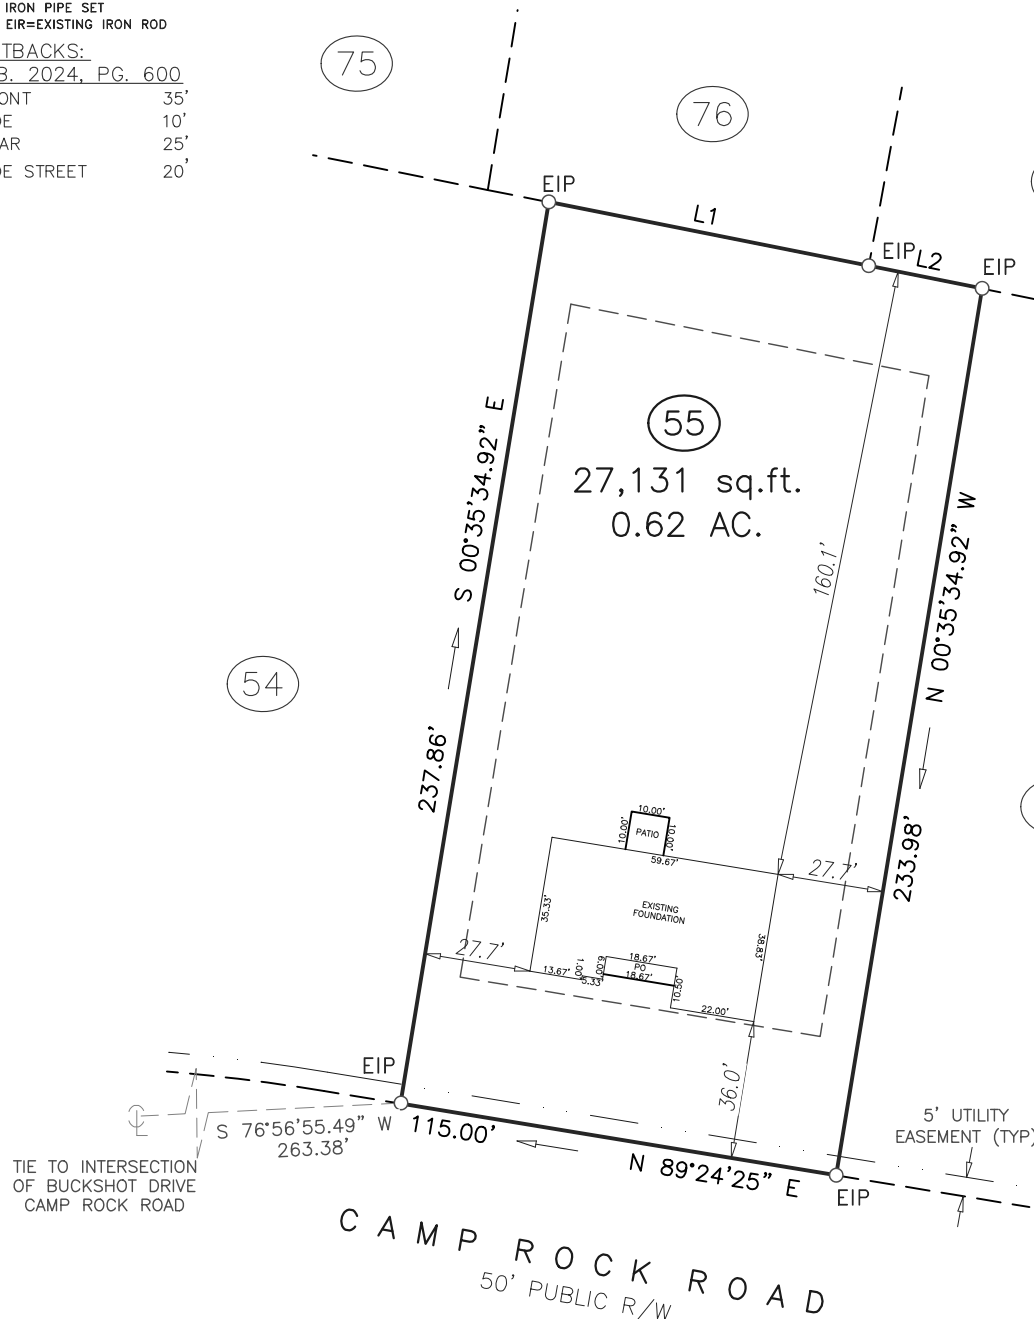

TIE TO INTERSECTION OF BUCKSHOT DRIVE CAMP ROCK ROAD

GRAPHIC SCALE



1 inch = 50 ft.

LINE	BEARING	DISTANCE
L1	N 88°39'26.76" W	84.95'
L2	N 88°39'26.76" W	30.11'

PROJECT: BOONE TRAIL VILLAGE

DRAWN BY: VIH/SEER

SURVEYED BY: J. FARTHING

FIELD WORK: 03-24-2025

DWG DATE: 03-26-2025

FOUNDATION SURVEY

FOR

LGI HOMES

CAMP ROCK ROAD

LOT 55 PEAK CITY SUBDIVISION

UPPER LITTLE RIVER TWP., HARNETT CO., NC

P.B. 2024, PG. 600-606 PIN: 0519-69-8173.000



ECLS
GLOBAL, INC.
U.S. VETERAN-OWNED
19 N MCKINLEY ST
COATS, NC 27521

910.897.3257 ECLS GLOBAL INC. COM
910.897.2329 (FAX) CO#C-4175