

CRAWL SPACE FRAMING PLAN

1/8" = 1'-0"

DROPPED GIRDER:
(3) 2X10'S, TYP UNO.

SOLID BLOCKING AT
POINT LOADS, TYP.

XJ NOT INSTALLED AND NOT
REQ'D FOR DECORATIVE HALF
WALL ABOVE. NO CORRECTIVE
ACTION REQ'D

2X10 @ 16" O.C.



(2) 2X10

2X10 @ 16" O.C.

(2) 2X10

2X10 @ 16" O.C.

2X10 @ 16" O.C.

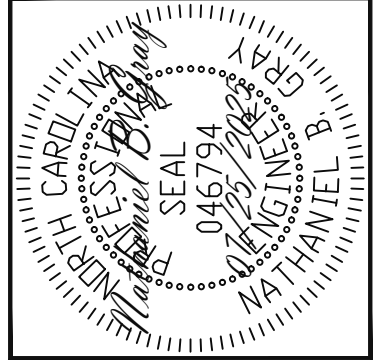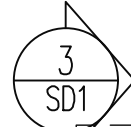

Engineering
Lech
ASSOCIATES, P.A.

STRUCTURAL ENGINEERS
License No. C-3870
318 W Millbrook Rd. Unit 201
Raleigh, North Carolina 27609
Phone (919) 844-1661

VALUE BUILD HOMES	SCOPE:	MISSING XJ	REV #	REF PROJ #	DATE
	LOC:	16 ITHACA LN, BUNNLEVEL			

ENG: PAL/NBG
DATE: 07/25/2025

PARENT
25-26-018

PROJECT NO.
25-75-758

SHEET NO.
SL1
1 of 1

3'-10"

14'-1 1/2"

4" SLAB ON GRADE