


VICINITY MAP (NTS)

SETBACKS PER  
PB 2024 PG 325-330  
ZONE-RA30/RA-20M  
FRONT 25'/20'  
SIDE 10'/5'  
REAR 20'/15'  
SIDE STREET 20'/15'

- LEGEND  
AC=AIR CONDITIONING UNIT  
AG=ABOVE GROUND  
BOC=BACK OF CURB  
BG=BELOW GROUND  
CATV=CABLE TV  
CB=CATCH BASIN  
CVRD=COVERED  
DW=CONC DRIVEWAY  
EB=ELECTRIC BOX  
EM=ELECTRIC METER  
EOP=EDGE OF PAVEMENT  
EP=ELECTRIC PEDESTAL  
FH=FIRE HYDRANT  
ICV=IRRIGATION CONTROL VALVE  
LP=LIGHT POLE  
MTR=METER  
N/F=NOW OR FORMERLY  
PO=PORCH  
PP=POWER POLE  
RCP=REINFORCED CONC PIPE  
R/W=RIGHT OF WAY  
SCO=CLEANOUT  
SW=SIDEWALK  
TP=TELEPHONE PEDESTAL  
TF=TRANSFORMER  
WM=WATER METER  
WV=WATER VALVE  
EIP=EXISTING IRON PIPE  
IP=IRON PIPE SET  
EIR=EXISTING IRON ROD  
CP=CALCULATED POINT

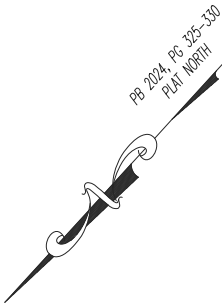


CERTIFICATE OF ACCURACY & MAPPING  
I NICHOLAS M. FRENCH PLS CERTIFY THAT THIS MAP WAS  
DRAWN UNDER MY SUPERVISION FROM AN ACTUAL FIELD  
SURVEY DONE UNDER MY SUPERVISION, AND THAT THE  
ERROR OF CLOSURE AS COMPUTED BY CO-ORDINATES  
IS LESS THAN 1:10,000.  
*Nick French* 06-10-2025  
NICHOLAS M. FRENCH, PLS L-4817 DATE

THIS MAP IS ONLY INTENDED FOR THE PARTIES AND  
PURPOSES SHOWN. THIS MAP IS NOT FOR RECORDATION.  
NO TITLE REPORT PROVIDED. ANY VISIBLE ENCROACHMENTS  
ARE SHOWN HEREON.


THIS MAP MAY NOT BE A CERTIFIED  
SURVEY AND HAS NOT BEEN REVIEWED BY LOCAL  
GOVERNMENT AGENCY FOR COMPLIANCE WITH ANY  
APPLICABLE LAND DEVELOPMENT REGULATIONS  
AND HAS NOT BEEN REVIEWED FOR COMPLIANCE  
WITH RECORDING REQUIREMENTS FOR PLATS.

GENERAL NOTES:

- 1.ALL DISTANCES ARE HORIZONTAL GROUND  
DISTANCES IN U.S. SURVEY FEET UNLESS  
OTHERWISE NOTED.
- 2.AREAS SHOWN HEREON WERE COMPUTED USING  
THE COORDINATE METHOD.
- 3.LINES NOT SURVEYED ARE SHOWN AS DASHED  
LINES FROM INFORMATION REFERENCED ON THE  
FACE OF THIS  
SURVEY.
- 4.PROPERTY MAY BE SUBJECT TO ANY/ALL  
EASEMENTS AND RESTRICTIONS OF RECORD. THIS  
SURVEY IS A CORRECT REPRESENTATION OF THE  
LAND PLATTED AND OR DEEDED AND HAS BEEN  
PREPARED WITHOUT THE BENEFIT OF A TITLE  
REPORT. A NORTH CAROLINA LICENSED  
ATTORNEY-AT-LAW SHOULD BE CONSULTED  
REGARDING CORRECT OWNERSHIP, WIDTH AND  
LOCATION OF EASEMENTS, AND OTHER TITLE  
QUESTIONS REVEALED BY TITLE EXAMINATION.
- 5.DRIVEWAY IMPERVIOUS CALCULATION SHOWN  
HEREON CALCULATED TO THE FRONT PROPERTY  
LINE/RIGHT-OF-WAY.
- 6.THIS PARCEL IS NOT LOCATED WITHIN A FLOOD  
HAZARD ZONE AS INDICATED ON CID NO.  
370064200 PANEL 0642, SUFFIX J HARNNETT  
COUNTY WITH AN EFFECTIVE DATE OF 10/3/2006.

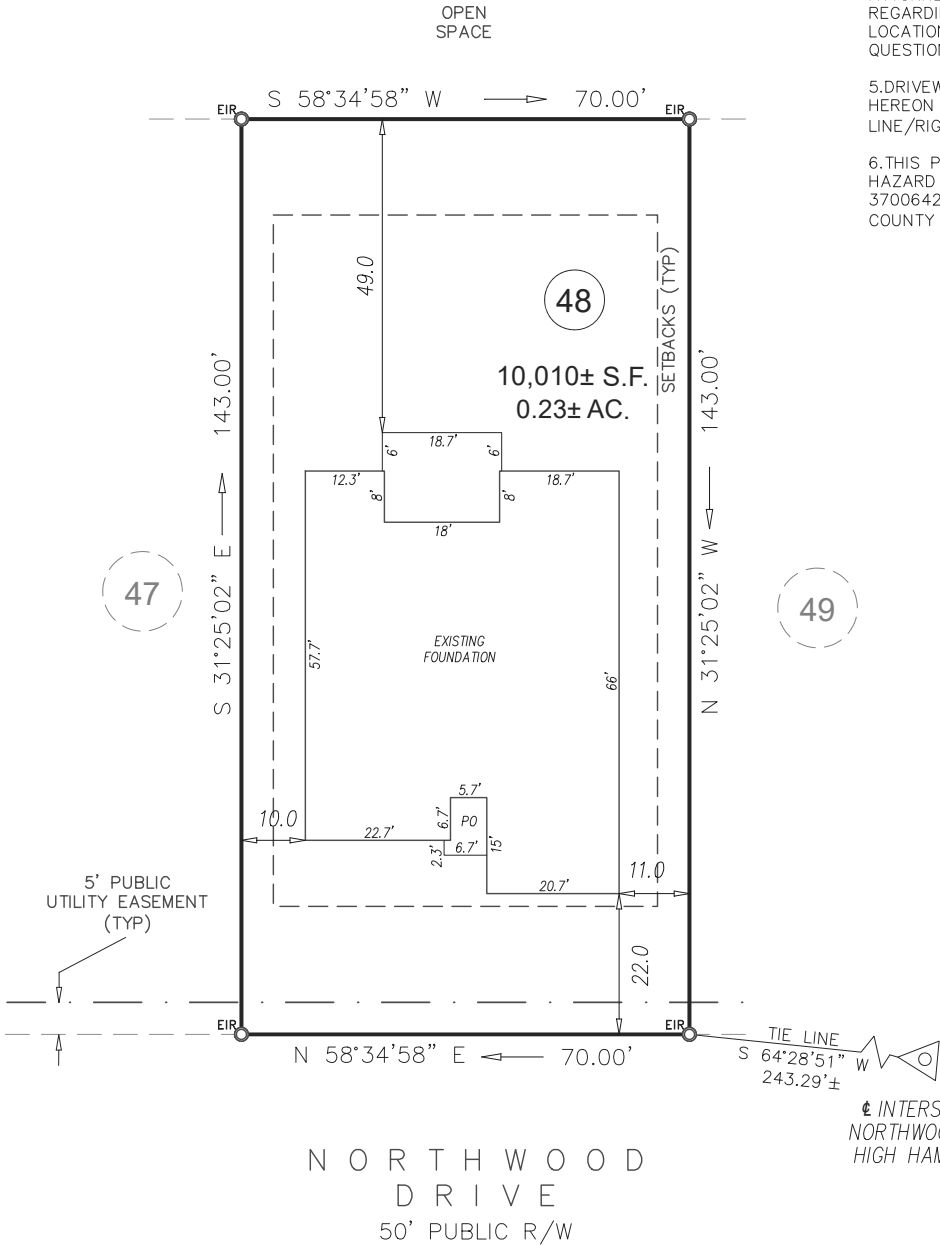

INTERSECTION OF  
NORTHWOOD DRIVE &  
HIGH HAMPTON WAY

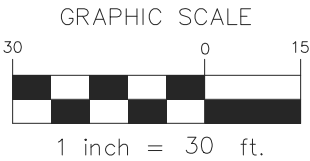

FOUNDATION SURVEY

|                  |                                                |
|------------------|------------------------------------------------|
| ECLSGLOBAL, INC. | PROJECT: KIPLING CREEK                         |
|                  | DRAWN BY: TKR/VIH                              |
|                  | SURVEYED BY: J. FARTHING                       |
|                  | SCALE: 1"=30'                                  |
|                  | FIELD WORK: 06-09-2025<br>DWG DATE: 06-10-2025 |

|   |
|---|
| FOR<br>ADAMS HOMES<br>NORTHWOOD DRIVE<br>LOT 48 KIPLING CREEK<br>HECTORS CREEK, BLACK RIVER, & NEILLS CREEK TWP., HARNETT CO., NC<br>P.B. 2024, PG. 325-330, |
|---|

**ECLSGLOBAL, INC.**  
U.S. VETERAN-OWNED  
19 N MCKINLEY ST  
COATS, NC 27521  
910.897.3257 ECLSGLOBALINC.COM  
910.897.2329 (FAX) CO#C-4175