


N/F
MILLS FAMILY PROPERTIES,
DB 3496, PG 751

IBD Virginia Pine Dr.
Magnolia Hills Lot 72
PIN: 9567-23-3151

House Box:
54' wide x 48' deep
12' x 10' covered porch

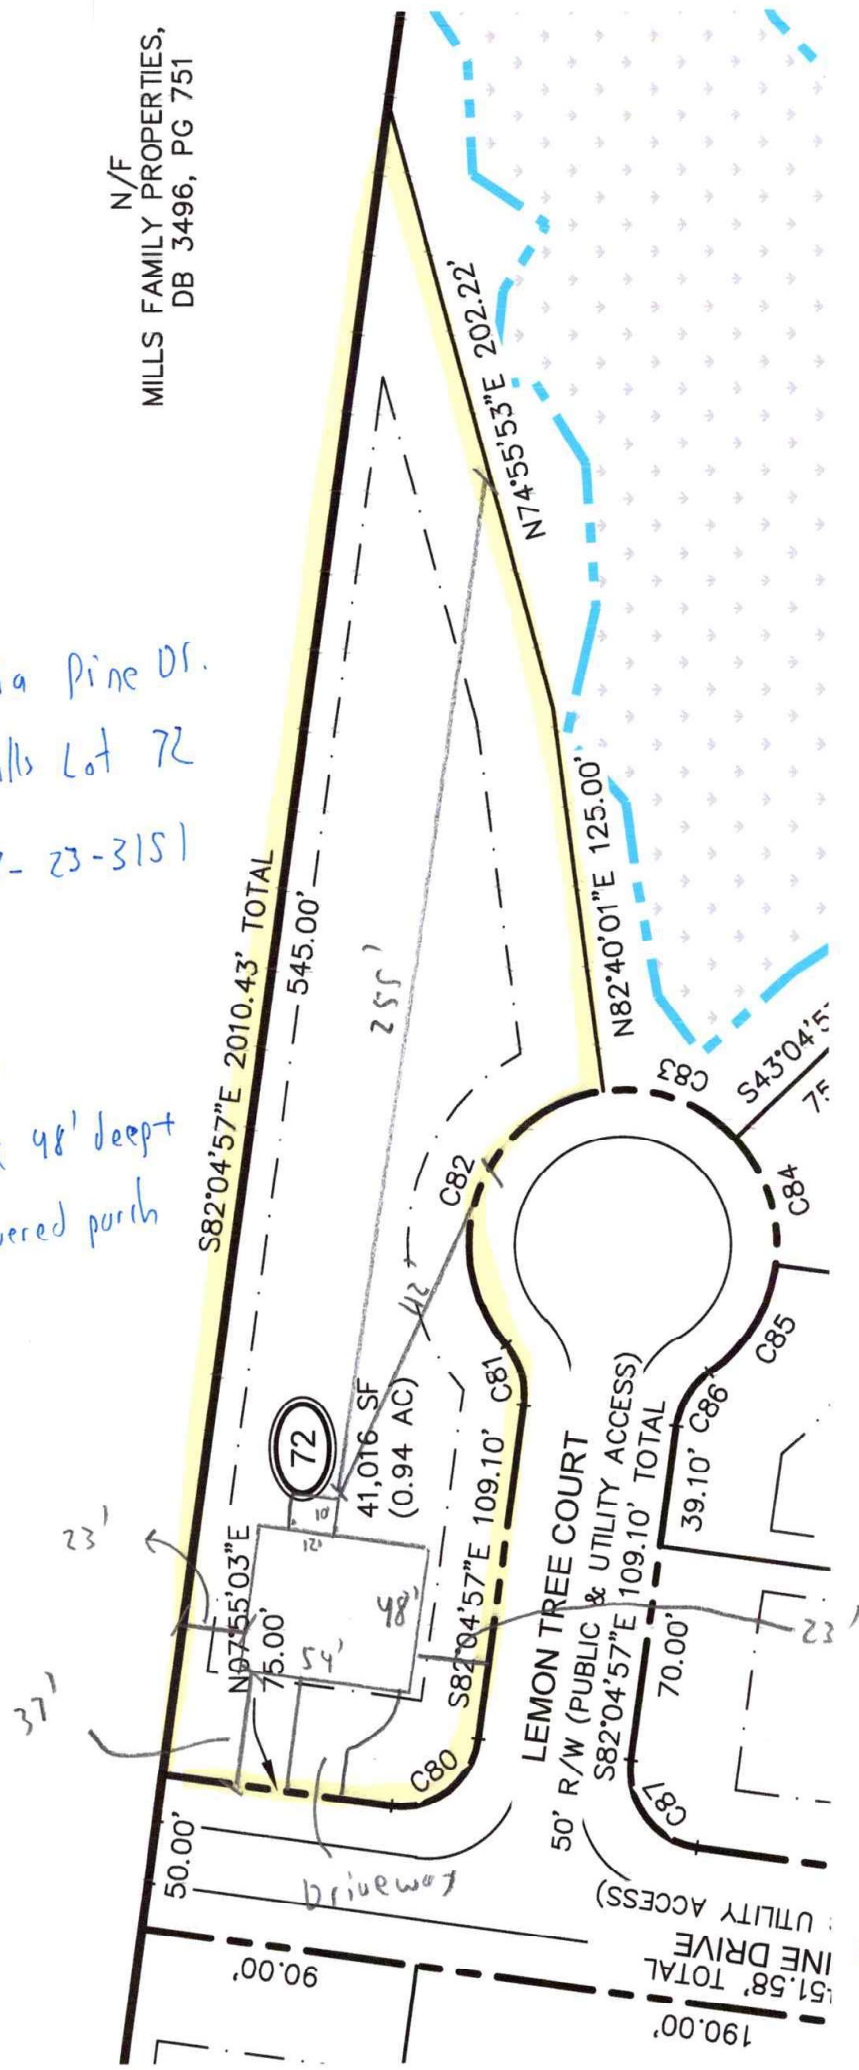

Virginia Pine Dr.