

LOT INFORMATION:



PTN: 0693-15-4907.000
REFERENCE: DB, 4274, PGS. 1748
TOTAL LOT AREA = 0.79 AC = 34,445 SF
MAX. IMPERVIOUS = 5,500 SF
FOUNDATION = 3,437 SF
EXISTING IMPERVIOUS = 3,437 SF
PERCENT IMPERVIOUS = 9.98%

BUILDING SETBACKS
FRONT - 35'
REAR - 25'
SIDE - 10'
SIDE CORNER - 20'

CURVE TABLE			
CURVE	RADIUS	LENGTH	CHORD DIRECTION
C44	255.00'	35.63'	N45°58'57"E
			35.61'




Bateman Civil Survey Company
Engineers • Surveyors • Planners
2524 Reliance Avenue, Apex, NC 27539 Ph: 919.577.1080 Fax: 919.577.1081
www.batemancivilsurvey.com info@batemancivilsurvey.com
NCBELS Firm No. C-2378

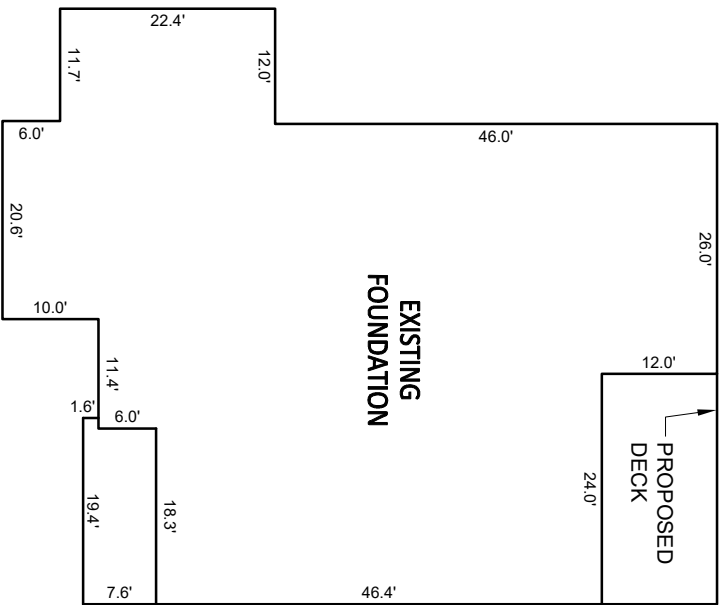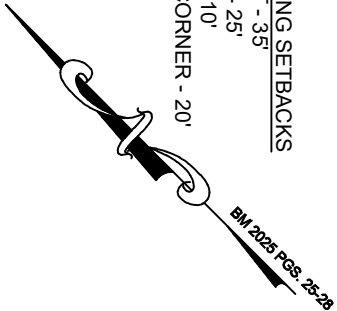

INSET SCALE: 1"=20'


NOTES:

- THIS SURVEY WAS PREPARED BY BATEMAN CIVIL SURVEY CO., UNDER THE SUPERVISION OF STEVEN P. CARSON, PLS.
- THIS PLAN HAS BEEN PREPARED FOR LAYOUT AND PERMITTING PURPOSES ONLY.
- PROPERTY LINES SHOWN WERE TAKEN FROM EXISTING FIELD EVIDENCE, EXISTING DEEDS AND PLATS OF PUBLIC RECORD, AND INFORMATION SUPPLIED TO THE SURVEYOR BY THE CLIENT.
- ALL DISTANCES ARE HORIZONTAL GROUND DISTANCES AND ALL BEARINGS ARE NORTH CAROLINA STATE PLANE COORDINATE SYSTEM UNLESS OTHERWISE SHOWN.
- THIS MAP IS NOT FOR RECORDATION AND SHOULD BE REVIEWED BY A LOCAL GOVERNMENT AGENCY FOR COMPLIANCE WITH ANY APPLICABLE LAND DEVELOPMENT REGULATIONS.
- THE BASIS OF NORTH AND ALL EASEMENTS, RIGHTS-OF-WAYS, BUFFERS, SETBACKS AND ADJOINERS, ETC. REFERENCED IN TITLE BLOCK.
- NO INVESTIGATION INTO THE EXISTENCE OF JURISDICTIONAL WETLANDS, FLOOD ZONES OR RIPARIAN BUFFERS PERFORMED BY THIS FIRM. ALL LINES SHOWN, IF ANY, ARE SCALED FROM THE RECORDED PLAT.
- SURVEYOR HAS MADE NO INVESTIGATION OR INDEPENDENT SEARCH FOR EASEMENTS OF RECORD, ENCUMBRANCES, RESTRICTIVE COVENANTS, OWNERSHIP TITLE EVIDENCE OR ANY OTHER FACTS THAT AN ACCURATE AND CURRENT TITLE SEARCH MAY DISCLOSE.
- ZONING: RA-30
- DEVELOPER/BUILDER: DAVIDSON HOMES
1903 NORTH HARRISON AVE
CARY, NC 27513

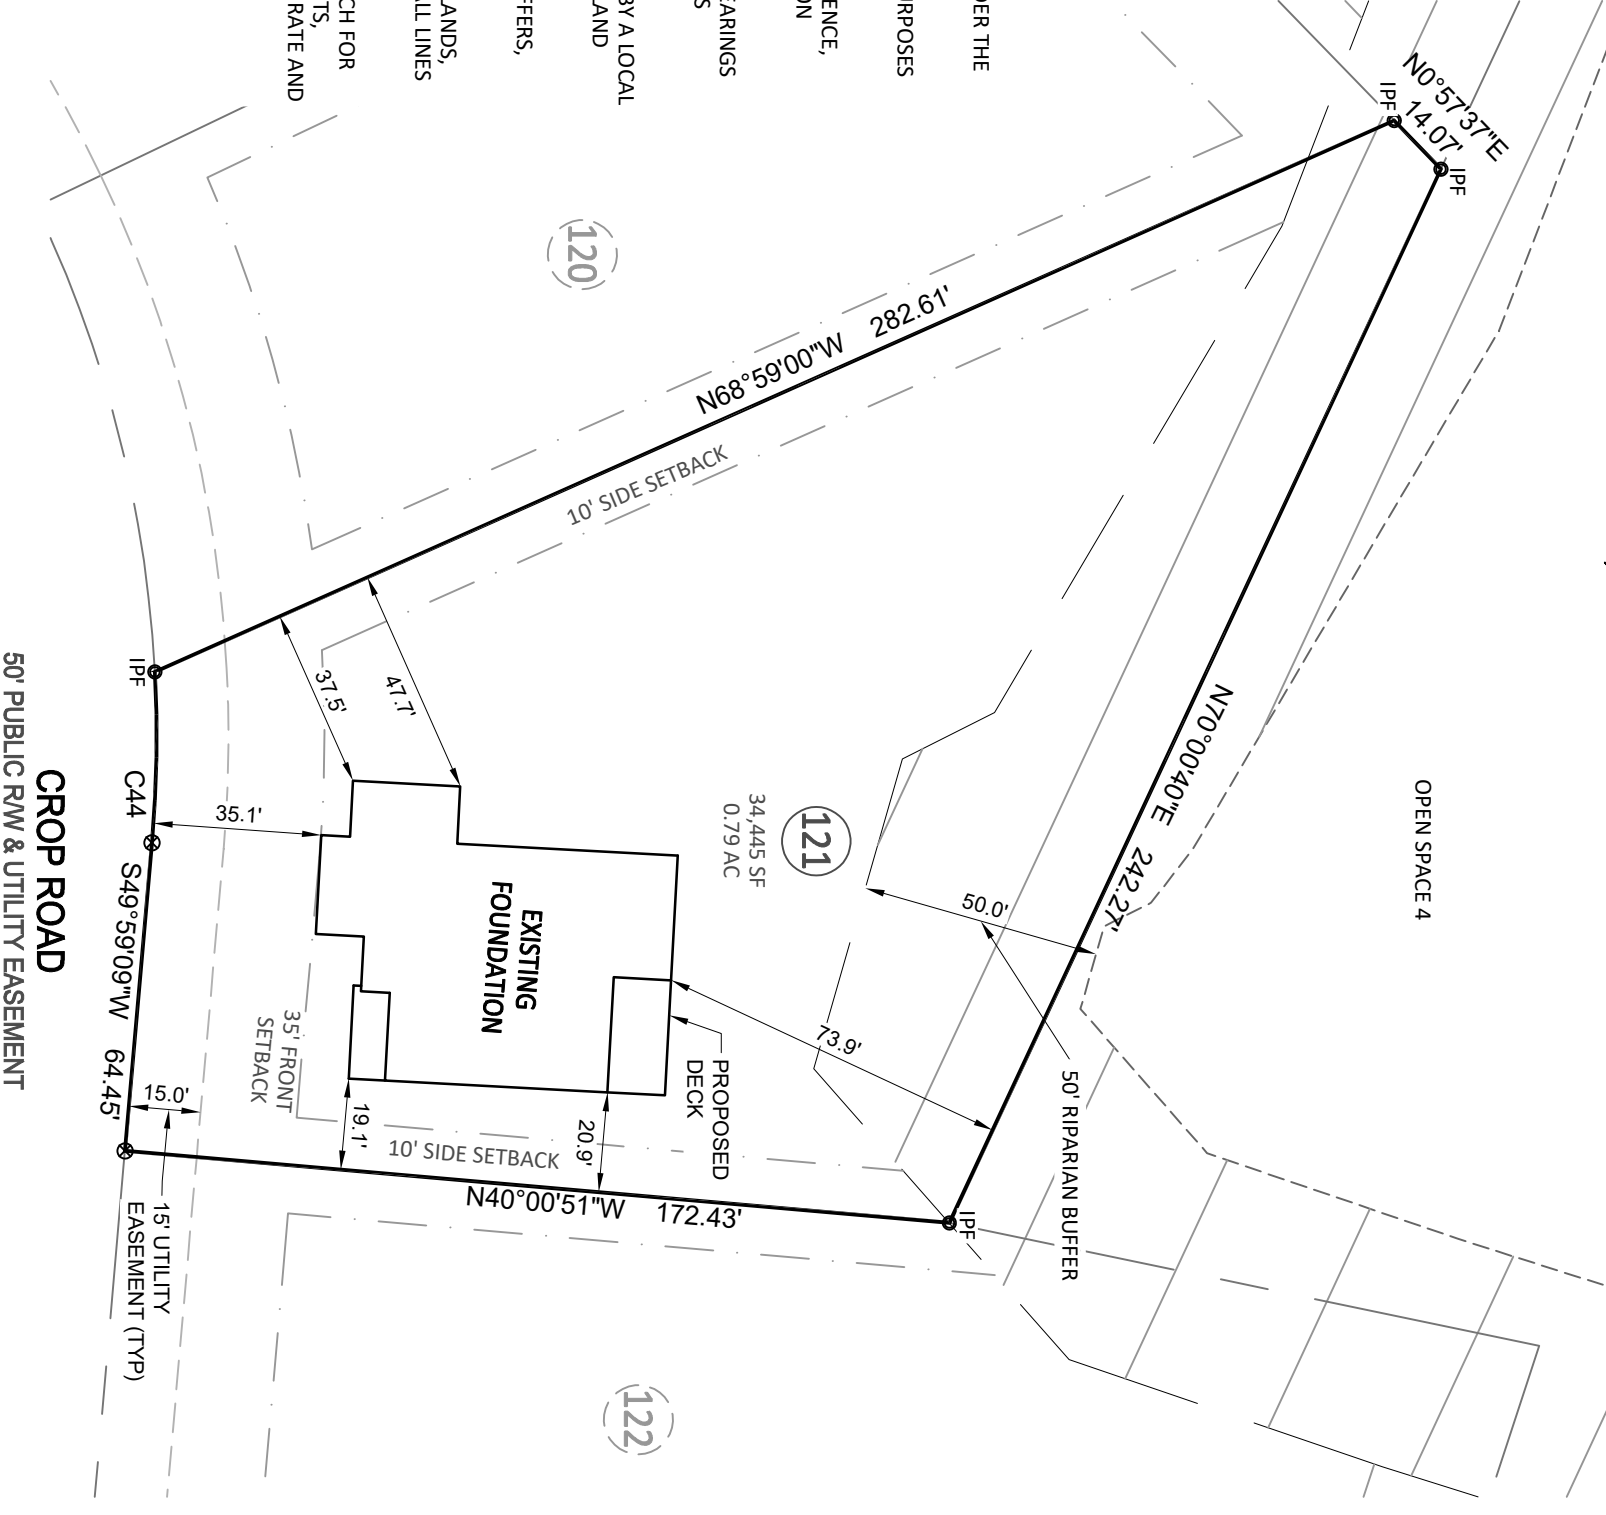

VICINITY MAP

(Not to Scale)

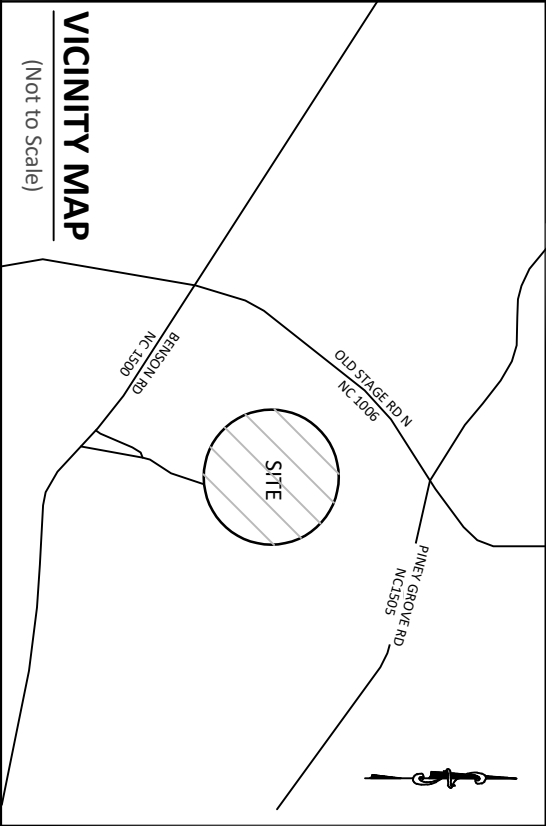

LEGEND

- PO = COVERED FRONT PORCH
CWD = COVERED WOOD DECK
SP = SCREENED PORCH
SW = SIDEWALK
DW = CONC DRIVEWAY
P = CONCRETE PATIO
⊗ = COMPUTED POINT
○ = IRON PIPE FOUND (IPF)
⊙ = IRON PIPE SET (IPS)
● = DRILL HOLE FOUND
WM = WATER METER
CO = CLEAN OUT
AC = AIR CONDITIONER PAD
⊙ = CABLE BOX
⊙ = SEWER MANHOLE
☐ = TELEPHONE PEDESTAL
CB = CATCH BASIN
⊙ = LIGHT POLE
☐ = HAND HOLE
☐ = ELECTRIC BOX
☐ = FIRE HYDRANT
YI = YARD INLET
N/F = NOW OR FORMERLY
G = GAS METER
E = ELECTRIC METER
- This map is of an existing parcel of land and is only intended for the parties and purposes shown. This map not for recordation. No title report provided.

STEVEN P. CARSON
3/27/25

FOUNDATION SURVEY
FOR
DAVIDSON HOMES

TOBACCO ROAD - PHASE 2 - LOT 121
147 CROP ROAD, ANGIER, NC
BLACK RIVER TOWNSHIP, HARNETT COUNTY

DATE: 3/27/25 DRAWN BY: SLA CHECKED BY: SPC
REFERENCE: BM 2025 PGS. 25-28 BCS# 230746 SCALE: 1" = 30'