



- NOT ALL TRUSSES ARE SYMMETRICAL AND MAY NOT PERFORM CORRECTLY IF INSTALLED BACKWARDS. PLEASE REFER TO SEALS WHILE SETTING TRUSSES TO ENSURE TRUSSES ARE ORIENTED CORRECTLY

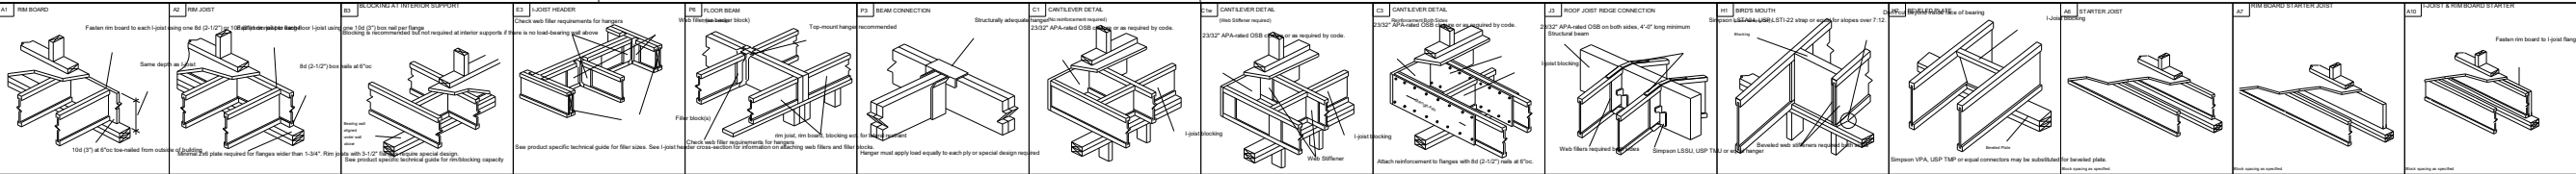

Products				
Net Qty	Plies	Product	Length	PlotID
9	1	14" NI-40x	38-00-00	FJ38
2	1	14" NI-40x	26-00-00	FJ26
18	1	14" NI-40x	22-00-00	FJ22
2	2	14" NI-40x	22-00-00	FJ22-2
4	1	14" NI-40x	20-00-00	FJ20
8	1	14" NI-40x	18-00-00	FJ18
2	2	14" NI-40x	18-00-00	FJ18-2
2	1	14" NI-40x	14-00-00	FJ14
2	1	14" NI-40x	8-00-00	FJ8
1	1	14" NI-40x	6-00-00	FJ6
1	1	14" NI-40x	4-00-00	FJ4
2	2	1 3/4" x 9 1/4" (2.0E 3100) LVL	8-00-00	BM17
2	2	1 3/4" x 11 7/8" (2.0E 3100) LVL	20-00-00	GDHBM3
2	2	1 3/4" x 11 7/8" (2.0E 3100) LVL	10-00-00	WHBM1
3	3	1 3/4" x 14" (2.0E 3100) LVL	20-00-00	BM4
2	2	1 3/4" x 14" (2.0E 3100) LVL	10-00-00	BM5
13	1	1 1/8" x 14" APA Rim Board	12-00-00	RIM1
1	1	14" NI-40x	39-00-00	Bk1

Connector Summary		
Product	Manuf	Qty
IUS2.56/14	Simpson	7
IUS2.56/14	Simpson	6

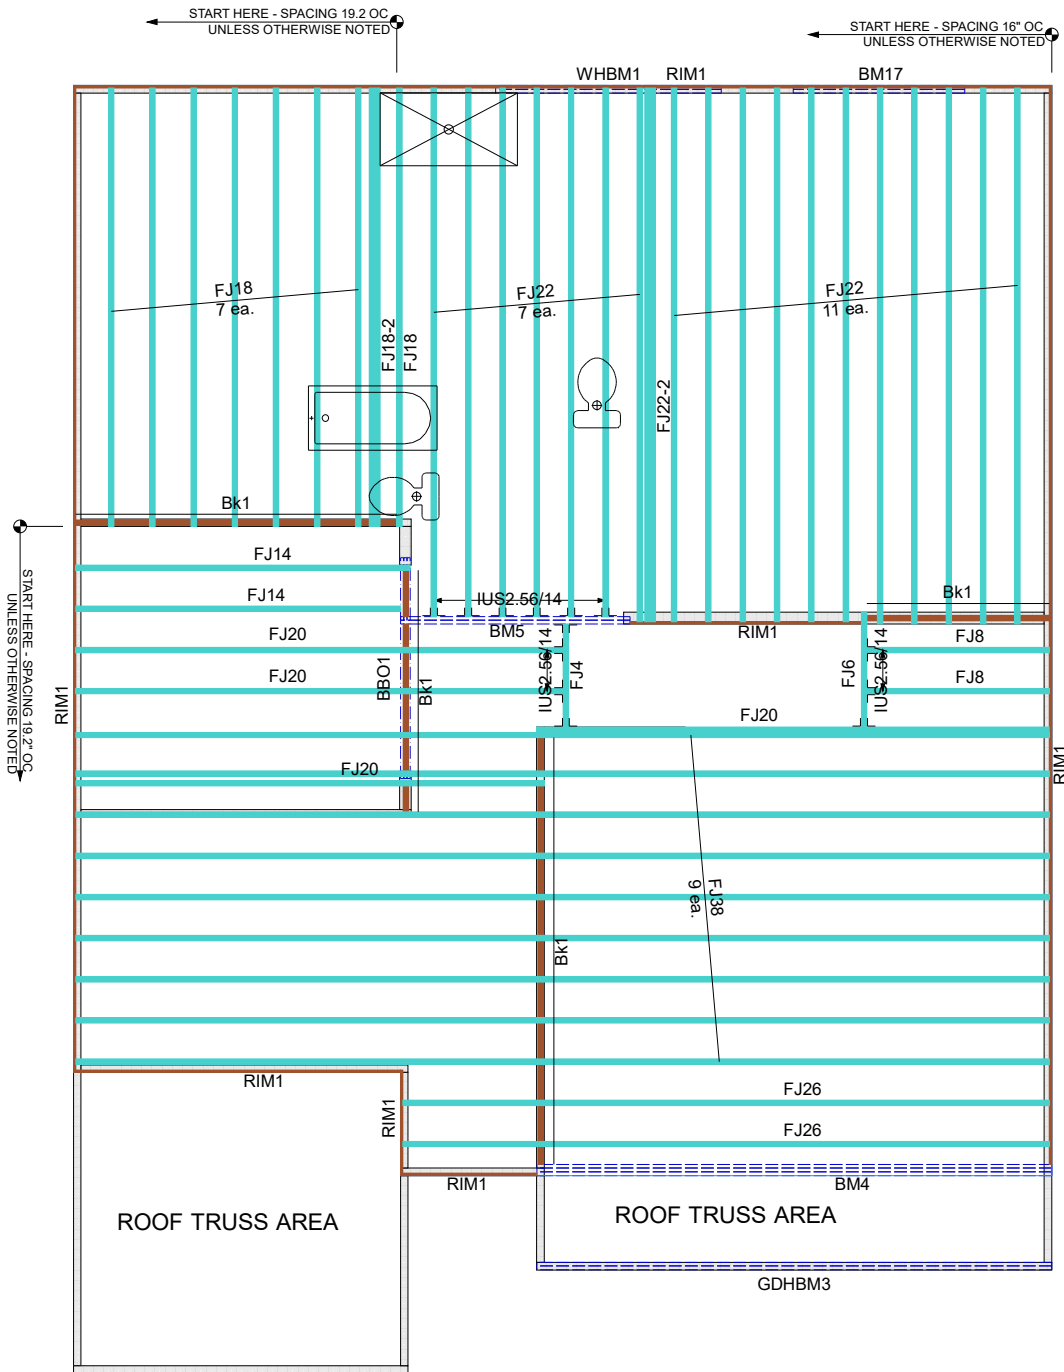

THIS IS A TRUSS PLACEMENT DIAGRAM ONLY. These trusses are designed as individual building components to be incorporated into the building design at the specification of the building designer. See individual design sheets for each truss design. **THIS LAYOUT IS THE SOLE SOURCE FOR FABRICATION OF TRUSSES AND VOIDS ALL PREVIOUS ARCHITECTURAL OR OTHER TRUSS LAYOUTS. REVIEW AND APPROVAL OF THIS LAYOUT MUST BE RECEIVED BEFORE ANY TRUSSES WILL BE BUILT. VERIFY ALL CONDITIONS TO INSURE AGAINST CHANGES THAT WILL RESULT IN EXTRA CHARGES TO YOU.**

REVIEWED BY: _____ APPROVED BY: _____ DATE: _____

 RIVERSIDE ROOF TRUSS, LLC	733 RIVER PARK DRIVE DANVILLE, VA 24540 (434) 793-0217 FAX: (434) 799-8767		Hanger Conversion Chart				Client: MATTAMY HOMES			
	USP	Simpson	JUS26	LUS26	Job Name: SEQUOIA - FARMHOUSE					
			THD26	HUS26	Model: EWP 2ND FLOOR					
			THD26-2	HHUS26-2	Lot #: 8					
			HJC26	THJA26	Subdivision: FOX FIELD FARM					
			MSH422	THA422	Order #: 25-0541-B					
	Roof Surface Area: 0 Sq. Ft. Floor Surface Area: 4298 Sq. Ft.		Sales Rep: C Walden		Designer: R S		Date: 3/14/2025			

