


- NOT ALL TRUSSES ARE SYMMETRICAL AND MAY NOT PERFORM CORRECTLY IF INSTALLED BACKWARDS. PLEASE REFER TO SEALS WHILE SETTING TRUSSES TO ENSURE TRUSSES ARE ORIENTED CORRECTLY



 =THIS SYMBOL INDICATES THE LEFT END OF TRUSS - REFER TO SEALED TRUSS DRAWINGS TO AVOID SETTING TRUSSES BACKWARDS!

 RIVERSIDE ROOF TRUSS, LLC	733 RIVER PARK DRIVE DANVILLE, VA 24540 (434) 793-0217 FAX: (434) 799-8767		Hanger Conversion Chart		Client: MATTAMY HOMES	
			USP	Simpson	Job Name: FFF-LOT #8 Roof	
			JUS26	LUS26	Model: SEQUOIA-RH-FH	
			THD26	HUS26	Lot #: 8	
			THD26-2	HHUS26-2	Subdivision: FOX FIELD FARM	
			HJC26	THJA26	Order #:	
			MSH422	THA422	Sales Rep: C Walden	
					Designer: M N	
					Date: 3/24/2025	
			Roof Surface Area: 2222 ft² Sq. Ft. Floor Surface Area: 0 ft² Sq. Ft.			

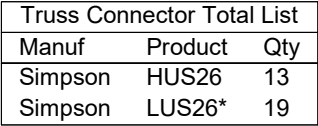