


TRUSS TO TRUSS CONNECTIONS ARE TOE-NAILED, UNLESS NOTED OTHERWISE.

TRIANGULAR SYMBOL NEAR END OF TRUSS INDICATES LEFT END OF TRUSS AS SHOWN ON INDIVIDUAL TRUSS DRAWINGS

PLUMBING DROPS NOTED ARE IN THE APPROXIMATE LOCATIONS PER PLAN. BUILDER TO VERIFY LOCATIONS BEFORE SETTING TRUSSES.

REFER TO FINAL TRUSS ENGINEERING SHEETS FOR PLY TO PLY CONNECTIONS

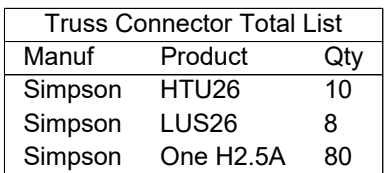


**** GIRDERS MUST BE FULLY CONNECTED TOGETHER PRIOR TO ADDING ANY LOADS.**

*** DIMENSIONS ARE READ AS: FOOT-INCH-SIXTEENTH.

*** All uplift connectors shown within these documents are recommendations only. Per ANSI/TPI 1, all uplift connectors are the responsibility of the bldg designer and or contractor.

HH Hunt Homes Raleigh Durham
41 Magnolia Acres-Roof-Greyson HC MNR SP 3CG SL GLH
ROOF PLACEMENT PLAN

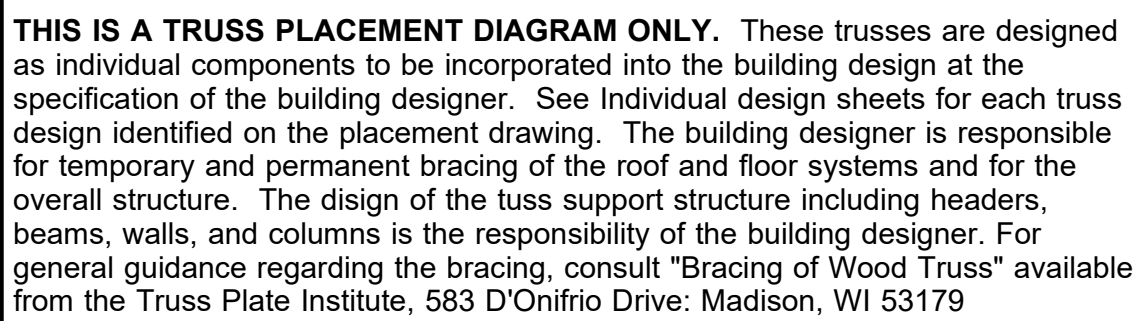

Revisions	
00/00/00	Name
00/00/00	Name
00/00/00	Name
00/00/00	Name