


- Refer to Sealed drawings for connection detail of multiple ply trusses.**

SHOP DRAWING APPROVAL

THIS LAYOUT IS THE SOLE SOURCE FOR FABRICATION OF TRUSSES AND VOIDS ALL PREVIOUS ARCHITECTURAL OR OTHER TRUSS LAYOUTS. REVIEW AND APPROVAL OF THIS LAYOUT MUST BE RECEIVED BEFORE ANY TRUSSES WILL BE BUILT. VERIFY ALL CONDITIONS TO INSURE AGAINST CHANGES THAT WILL RESULT IN EXTRA CHARGES TO YOU.

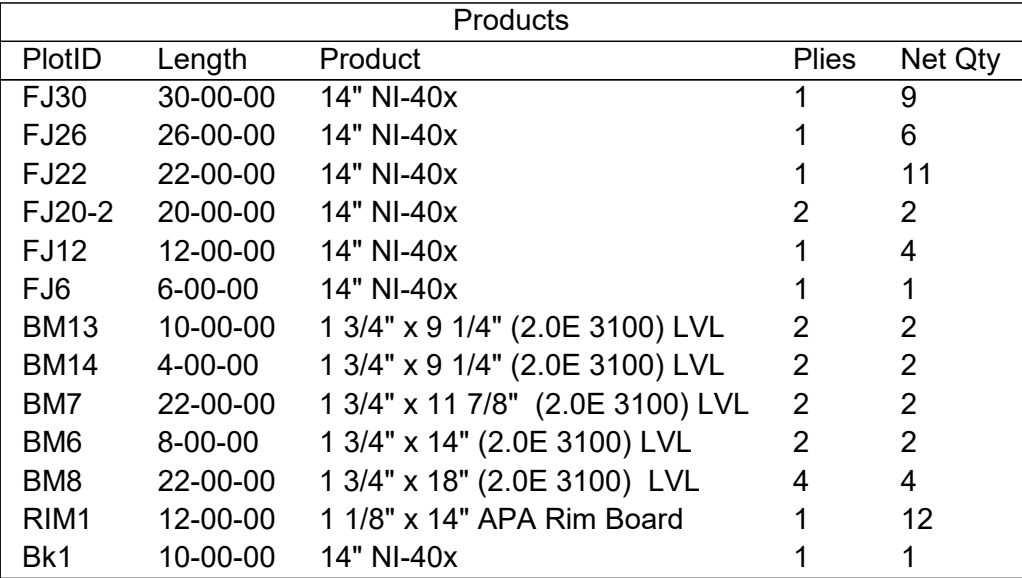

THIS IS A TRUSS PLACEMENT DIAGRAM ONLY. These trusses are designed as individual building components to be incorporated into the building design at the specification of the building designer. See individual design sheets for each truss for more information. The building designer is responsible for temporary and permanent bracing of the roof trusses, bracing, blocking in floor cavity under point loads is the responsibility of the building designer. For general guidance regarding bracing, consult "Bracing of Wood Trusses," available from the Truss Plate Institute, 983 D'Onofrio Ave. Madison, WI 53711.

REVIEWED BY: _____ APPROVED BY: _____ DATE: _____

MATTAMY HOMES

Job Name: **ELDORADO - FARMHOUSE**

Model: **EWP SECOND FLOOR**

Lot #: **54** Subdivision: **FOX FIELD FARM**

Order #:	25-0518-B	Sales Rep:	C Walden	Designer:	R S	Date:	3/14/2025
----------	-----------	------------	----------	-----------	-----	-------	-----------

Hanger Conversion Chart

USP	Simpson
-----	---------

JUS26	LUS26
FUS26	LUS26

THD26-2	HU320
THD26-2	HU1526-2

HJC26	THJA26
MSH422	THA422

**733 RIVER PARK
DRIVE
DANVILLE, VA 24540
(434) 793-0217
FAX: (434) 799-8767**

Roof Surface Area: 0 ft² Sq. Ft.
Floor Surface Area: 2937 ft² Sq. Ft.

