



SITE PLAN FOR
MATTAMY HOMES
250 THOMAS STORE DRIVE
LOT 55, FOX FIELD FARM
UPPER LITTLE RIVER TOWNSHIP, HARNETT COUNTY, NORTH CAROLINA

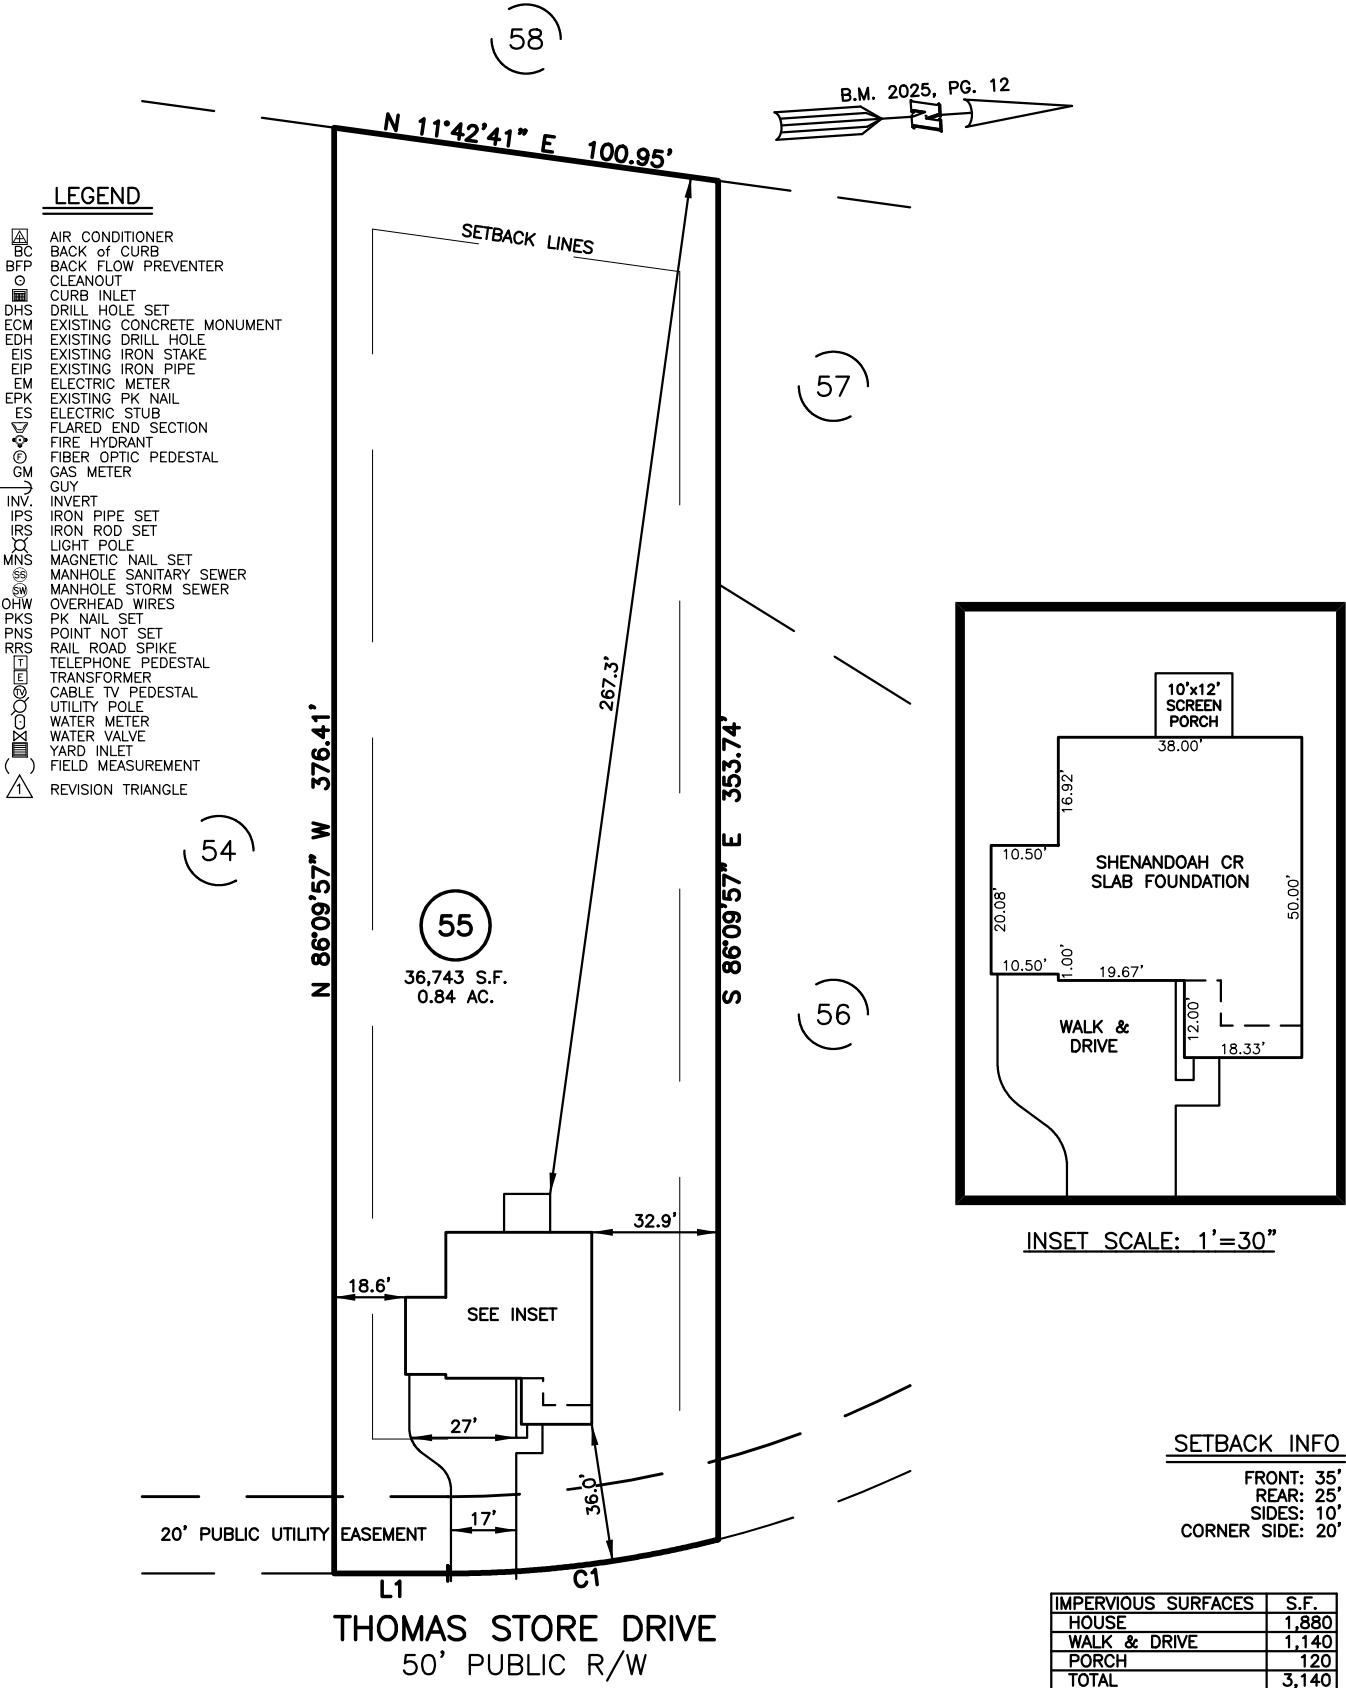

LINE	BEARING	DISTANCE
L1	S 03°50'03" W	29.59'

NUM	RADIUS	ARC	DELTA	CHORD BRG	CHORD
C1	285.00'	71.15'	14°18'13"	S 03°19'04" E	70.96'

REFERENCES:
B.M. 2025, PG. 12

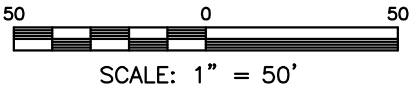

THIS IS A SITE PLAN AS DEFINED BY G.S. 160D-102 AND IS NOT INTENDED TO BE ATTACHED TO ANY INSTRUMENT RECORDED IN THE REGISTER OF DEEDS OFFICE

SITE PLAN
NOT FOR RECORDATION,
CONVEYANCE OR SALES

REV CODE: 1.FLIP, 2.PLAN, 3.ROTATE, 4.MOVE, 5.SS
6.SEVERAL OF ABOVE, 7.LAND FEATURE, 8. OTHER

DATE: FEB. 04, 2025

F.B. _____

RWK, PA
ENGINEERING ~ SURVEYING
CORPORATE LICENSE: C-1771
101 W. MAIN ST., SUITE 202
GARNER, NC 27529
PHONE (919) 779-4854
FAX (919) 779-4056