


- Refer to Sealed drawings for connection detail of multiple ply trusses.**

THIS LAYOUT IS THE SOLE SOURCE FOR FABRICATION OF TRUSSES AND VOIDS ALL PREVIOUS ARCHITECTURAL OR OTHER TRUSS LAYOUTS. REVIEW AND APPROVAL OF THIS LAYOUT MUST BE RECEIVED BEFORE ANY TRUSSES WILL BE BUILT. VERIFY ALL CONDITIONS TO INSURE AGAINST CHANGES THAT WILL RESULT IN EXTRA CHARGES TO YOU.

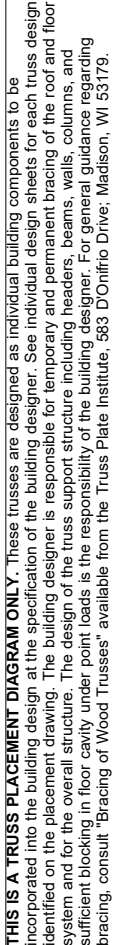

1WHBM3



Connector Summary		
Qty	Manuf	Product
1	Simpson	HUC414
14	Simpson	IUS2.56/14
2	Simpson	IUS2.56/14
8	Simpson	IUS2.56/14
6	Simpson	MIU5.12/14
1	Simpson	MIU5.12/14

Hanger Conversion Chart

APPROVED BY: _____ DATE: _____

MATTAMY HOMES

SHENANDOAH - CRAFTSMAN

EWP 2ND FLOOR

FOX ETI D EADM


Sales Rep:	Designer:
------------	-----------

1

/14/2025

Value.

**733 RIVER PARK
DRIVE
DANVILLE, VA 24540
(434) 793-0217
FAX: (434) 799-8767**

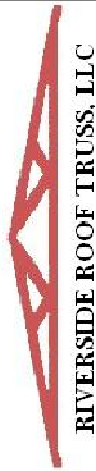

Roof Surface Area: 0 ft² Sq. Ft.
Floor Surface Area: 3801 ft² Sq. Ft.



SIMPSON
Strong-Tie