


PERMIT:

SFD 2502-0103

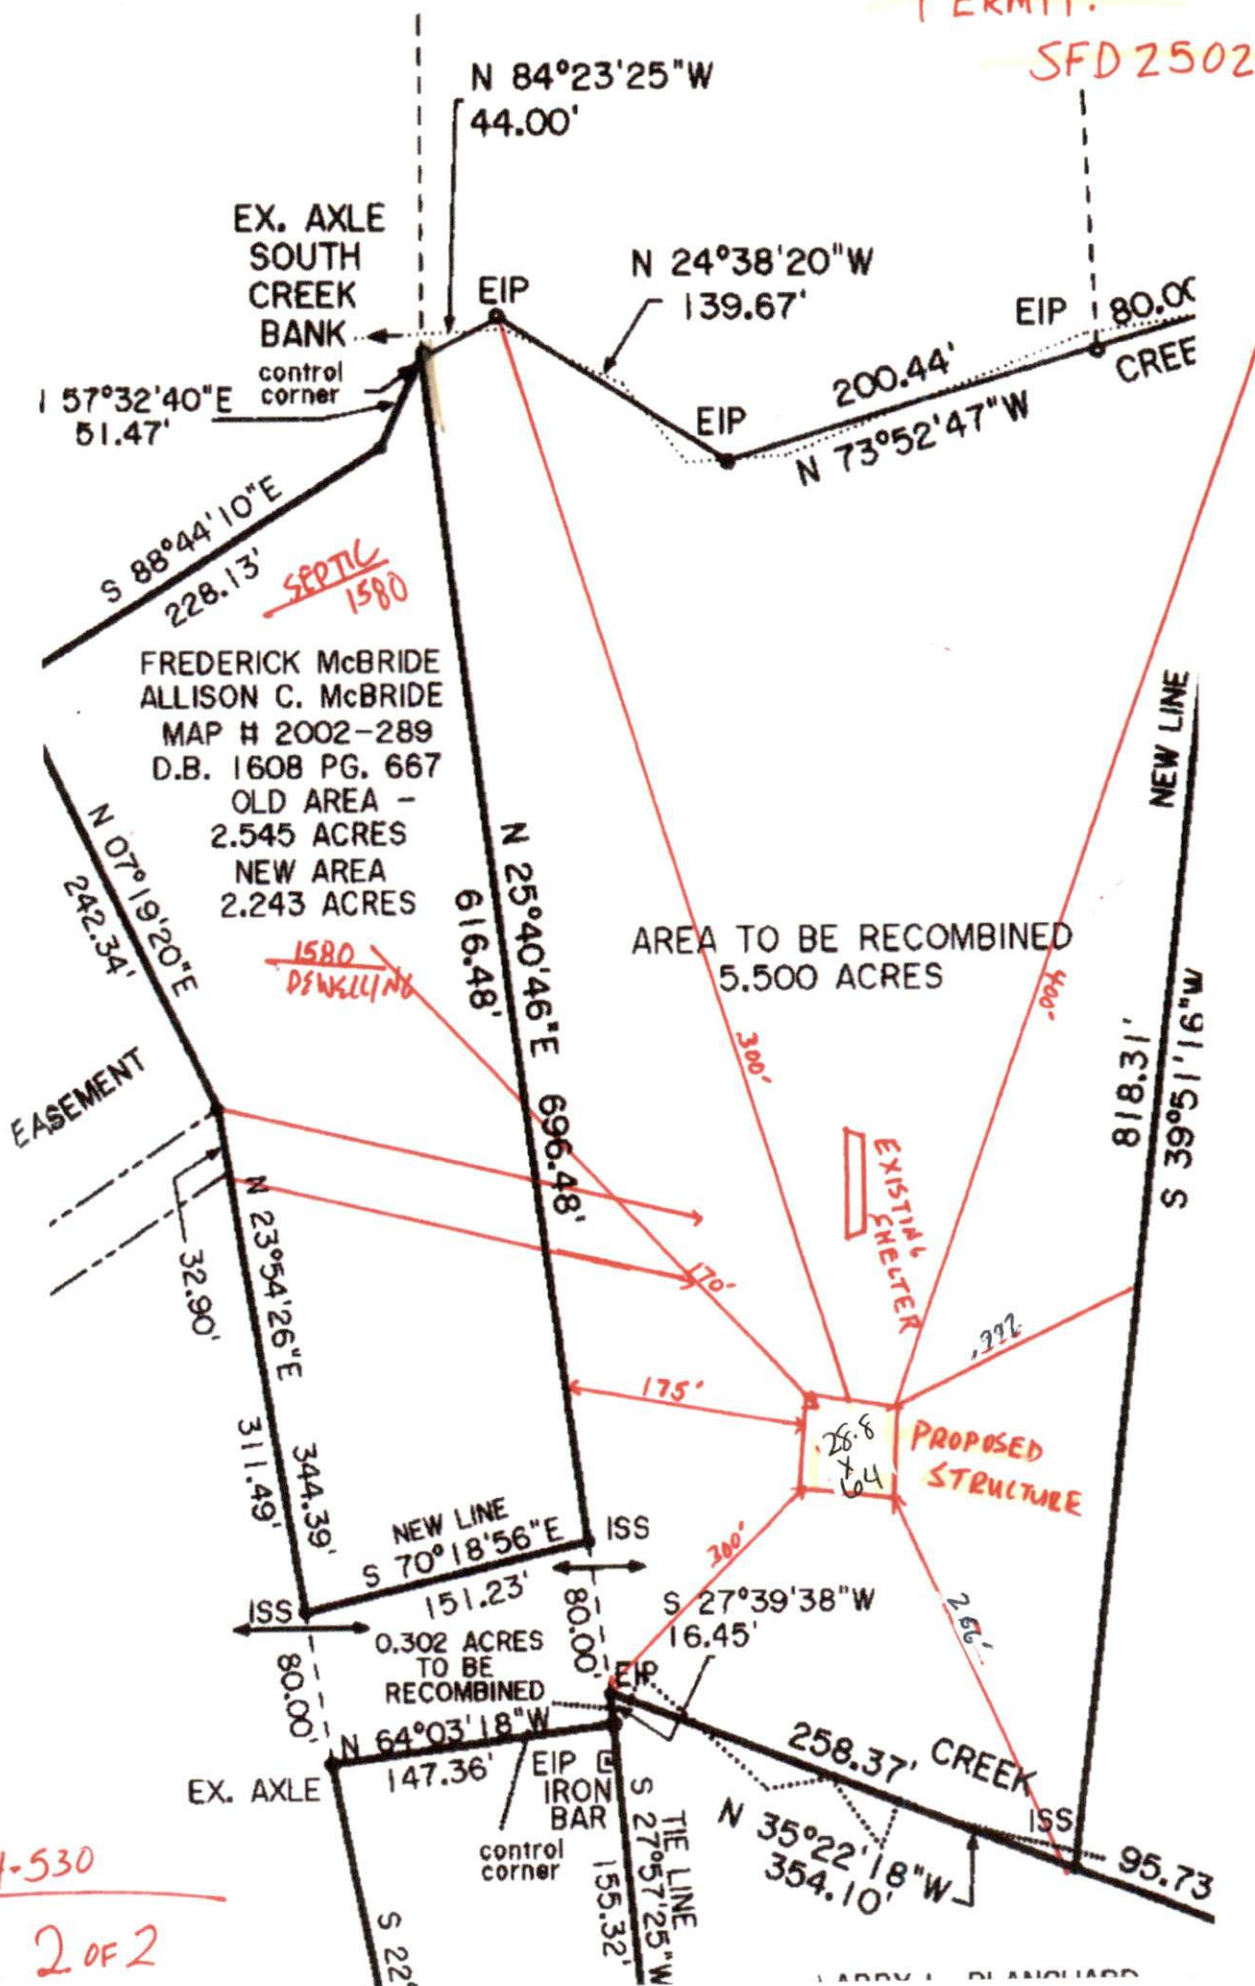

MAP#
2004-530

PAGE 2 OF 2