



LEGEND:

EIP - EXISTING IRON PIPE
EIB - EXISTING IRON BAR
BEIP - BENT IRON PIPE
BEIB - BENT IRON BAR
CM - CONCRETE MONUMENT
NIP - NEW IRON PIPE SET
CATV - CABLE TV BOX
EB - ELECTRIC BOX
TEL - TELEPHONE PEDESTAL
PP - POWER POLE
OHL - OVERHEAD LINE
LP - LIGHT POLE
WM - WATER METER
WV - WATER VALVE
CO - SEWER CLEAN-OUT
SW - SIDEWALK
PO - PORCH
N/F - NOW OR FORMERLY
CVRD - COVERED
CB - CATCH BASIN
EOP - EDGE OF PAVEMENT
BOC - BACK OF CURB

SETBACKS:

P.B. 2024, PG. 552

FRONT	35'
SIDE	20'
REAR	25'
SIDE STREET	20'

NOTES:

1. ALL DISTANCES ARE HORIZONTAL GROUND DISTANCES IN U.S. SURVEY FEET UNLESS OTHERWISE NOTED.

2. AREAS SHOWN HEREON WERE COMPUTED USING THE COORDINATE METHOD.

3. LINES NOT SURVEYED ARE SHOWN AS DASHED LINES
FROM INFORMATION REFERENCED ON THE FACE OF THIS PLAT.

4. PROPERTY MAY BE SUBJECT TO ANY/ALL EASEMENTS AND RESTRICTIONS OF RECORD. THIS SURVEY IS A CORRECT REPRESENTATION OF THE LAND PLATTED AND OR DEEDED AND HAS BEEN PREPARED WITHOUT THE BENEFIT OF A TITLE REPORT. A NORTH CAROLINA LICENSED ATTORNEY-AT-LAW SHOULD BE CONSULTED REGARDING CORRECT OWNERSHIP, WIDTH AND LOCATION OF EASEMENTS, AND OTHER TITLE QUESTIONS REVEALED BY TITLE EXAMINATION.

THIS PARCEL IS NOT LOCATED WITHIN A FLOOD
HAZARD ZONE AS INDICATED ON CID NO. 370328
PANEL 0600 SUFFIX J HARNETT COUNTY WITH
AN EFFECTIVE DATE OF 10/03/2006.

CERTIFICATE OF ACCURACY & MAPPING

I, NICHOLAS M. FRENCH PLS CERTIFY THAT THIS MAP WAS DRAWN UNDER MY SUPERVISION FROM AN ACTUAL FIELD SURVEY DONE UNDER MY SUPERVISION, AND THAT THE ERROR OF CLOSURE AS COMPUTED BY CO-ORDINATES IS LESS THAN 1:10,000.

NICHOLAS M. FRENCH, PLS L-4817 05-12-2025
DATE


THIS MAP IS ONLY INTENDED FOR THE PARTIES AND
PURPOSES SHOWN. THIS MAP IS NOT FOR RECORDATION.
NO TITLE REPORT PROVIDED. ANY VISIBLE ENCROACHMENTS
ARE SHOWN HEREON.

THIS MAP MAY NOT BE A CERTIFIED
SURVEY AND HAS NOT BEEN REVIEWED BY LOCAL
GOVERNMENT AGENCY FOR COMPLIANCE WITH ANY
APPLICABLE LAND DEVELOPMENT REGULATIONS
AND HAS NOT BEEN REVIEWED FOR COMPLIANCE
WITH RECORDING REQUIREMENTS FOR PLATS.



M O O R E U N I O N C H U R C H R O A D

60' PUBLIC R/W

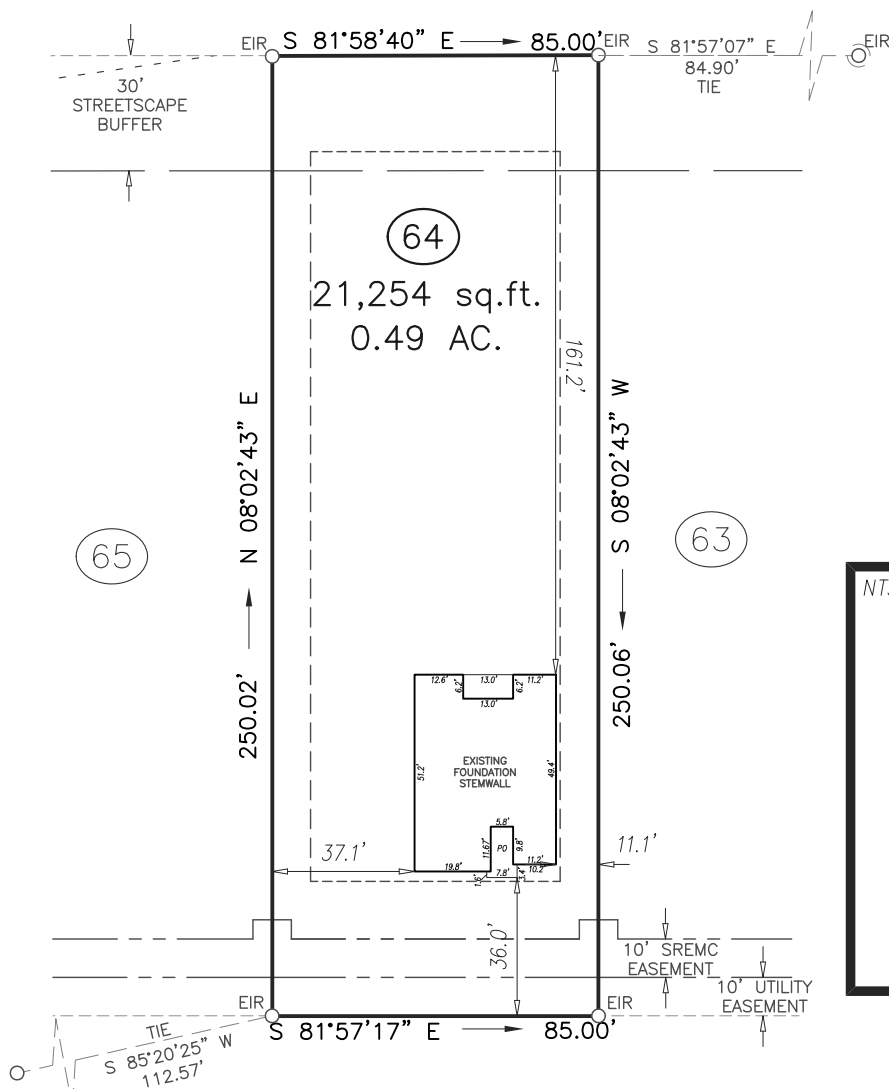

MAG NAIL AT
INTERSECTION
BORNE DRIVE
LAFORCE LANE

L A F O R C E L A N E

50' PUBLIC & UTILITY R/W

GRAPHIC SCALE


$$1 \text{ inch} = 50 \text{ ft.}$$

PROJECT: BRAYDEN PRESERVE

DRAWN BY: VIH/TKR

SURVEYED BY: B. JONES

FIELD WORK: 05-12-2025

DWG DATE: 05-08-2025

FOUNDATION SURVEY

FO

LGI HOMES

LA FORCE LANE

LOT 64 BRAYDEN PRESERVE SUBDIVISION

UPPER LITTLE RIVER TWP., HARNETT CO., NC

P.B. 2024, PG. 552



ECLS

GLOBAL, IN
U.S. VETERAN-OWNED

19 N MCKINLEY ST

COATS, NC 27521
3257ECLSGLOBALINC.COM

910.897.3257ECLSGLOBALINC.COM

910.897.2329 (FAX) C0#C-4175