


SITE PLAN FOR
MATTAMY HOMES
 XXX PROVIDENCE CREEK DRIVE
 LOT 114, PROVIDENCE CREEK PHASE 3
 HECTORS CREEK AND BLACK RIVER TOWNSHIP, HARNETT COUNTY, NORTH CAROLINA

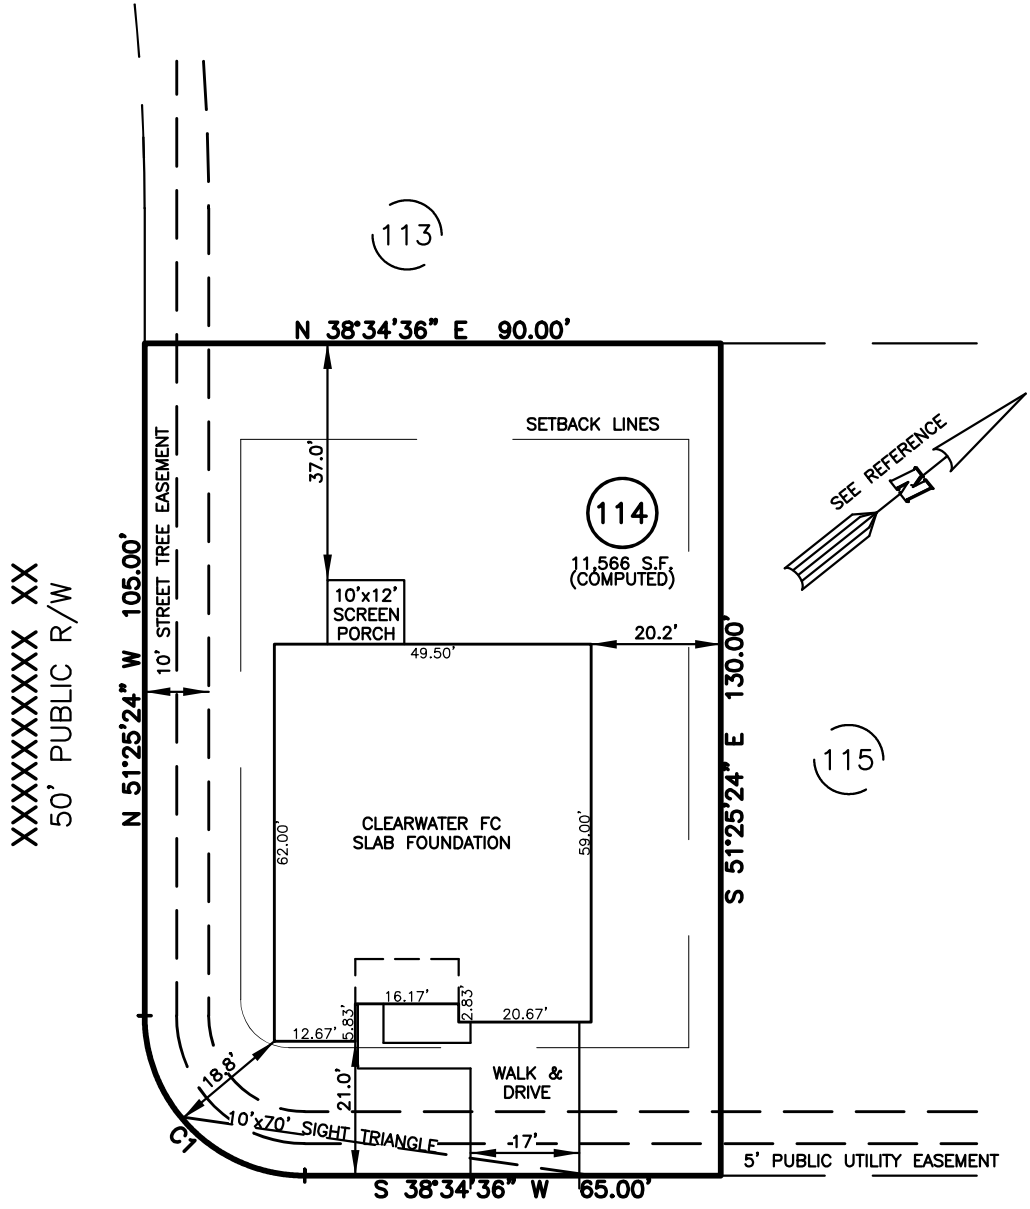

IMPERVIOUS SURFACES	S.F.
HOUSE	2,910
WALK & DRIVE	500
SCREEN PORCH	120
TOTAL	3,530

PROVIDENCE CREEK DRIVE
 50' PUBLIC R/W

NUM	RADIUS	ARC	DELTA	CHORD BRG	CHORD
C1	25.00'	39.27'	89°59'21"	S 83°34'36" W	35.36'


LEGEND

- | | |
|--|--|
| <ul style="list-style-type: none"> ⊠ AIR CONDITIONER BC BACK of CURB BFP BACK FLOW PREVENTER ○ CLEANOUT ⊠ CURB INLET DHS DRILL HOLE SET ECM EXISTING CONCRETE MONUMENT EDH EXISTING DRILL HOLE EIS EXISTING IRON STAKE EIP EXISTING IRON PIPE EM ELECTRIC METER EPK EXISTING PK NAIL ES ELECTRIC STUB FLARED END SECTION ⊠ FIRE HYDRANT ⊠ FIBER OPTIC PEDESTAL ⊠ GAS METER ⊠ GUY | <ul style="list-style-type: none"> INV. INVERT IPS IRON PIPE SET IRS IRON ROD SET ○ LIGHT POLE MNS MAGNETIC NAIL SET ⊠ MANHOLE SANITARY SEWER ⊠ MANHOLE STORM SEWER OHW OVERHEAD WIRES PKS PK NAIL SET PNS POINT NOT SET RRS RAIL ROAD SPIKE TELEPHONE PEDESTAL TRANSFORMER CABLE TV PEDESTAL UTILITY POLE WATER METER WATER VALVE YARD INLET () FIELD MEASUREMENT |
|--|--|

SETBACK INFO

FRONT:	_____	20'
REAR:	_____	15'
SIDES:	_____	5'
CORNER SIDE:	_____	15'

REFERENCES:
 NOT RECORDED (SEE NOTE 1)

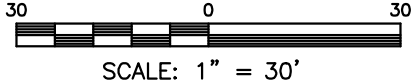

NOTES

- PROPERTY LINES, BEARING & DISTANCES, EASEMENTS, LOT AREA DRAWN PER MICKIMMIN CREED CAD FILE ENTITLED 2024.07.17.PC PHASE 3. DWG.

THIS IS A SITE PLAN AS DEFINED BY G.S. 160D-102 AND IS NOT INTENDED TO BE ATTACHED TO ANY INSTRUMENT RECORDED IN THE REGISTER OF DEEDS OFFICE

SITE PLAN
 NOT FOR RECORDATION,
 CONVEYANCE OR SALES

REV CODE: 1.FLIP, 2.PLAN, 3.ROTATE, 4.MOVE, 5.SS
 6.SEVERAL OF ABOVE, 7.LAND FEATURE, 8. OTHER

DATE: JAN. 31, 2025

F.B. _____

RWK, PA
ENGINEERING ~ SURVEYING
 CORPORATE LICENSE: C-1771
 101 W. MAIN ST., SUITE 202
 GARNER, NC 27529
 PHONE (919) 779-4854
 FAX (919) 779-4056