


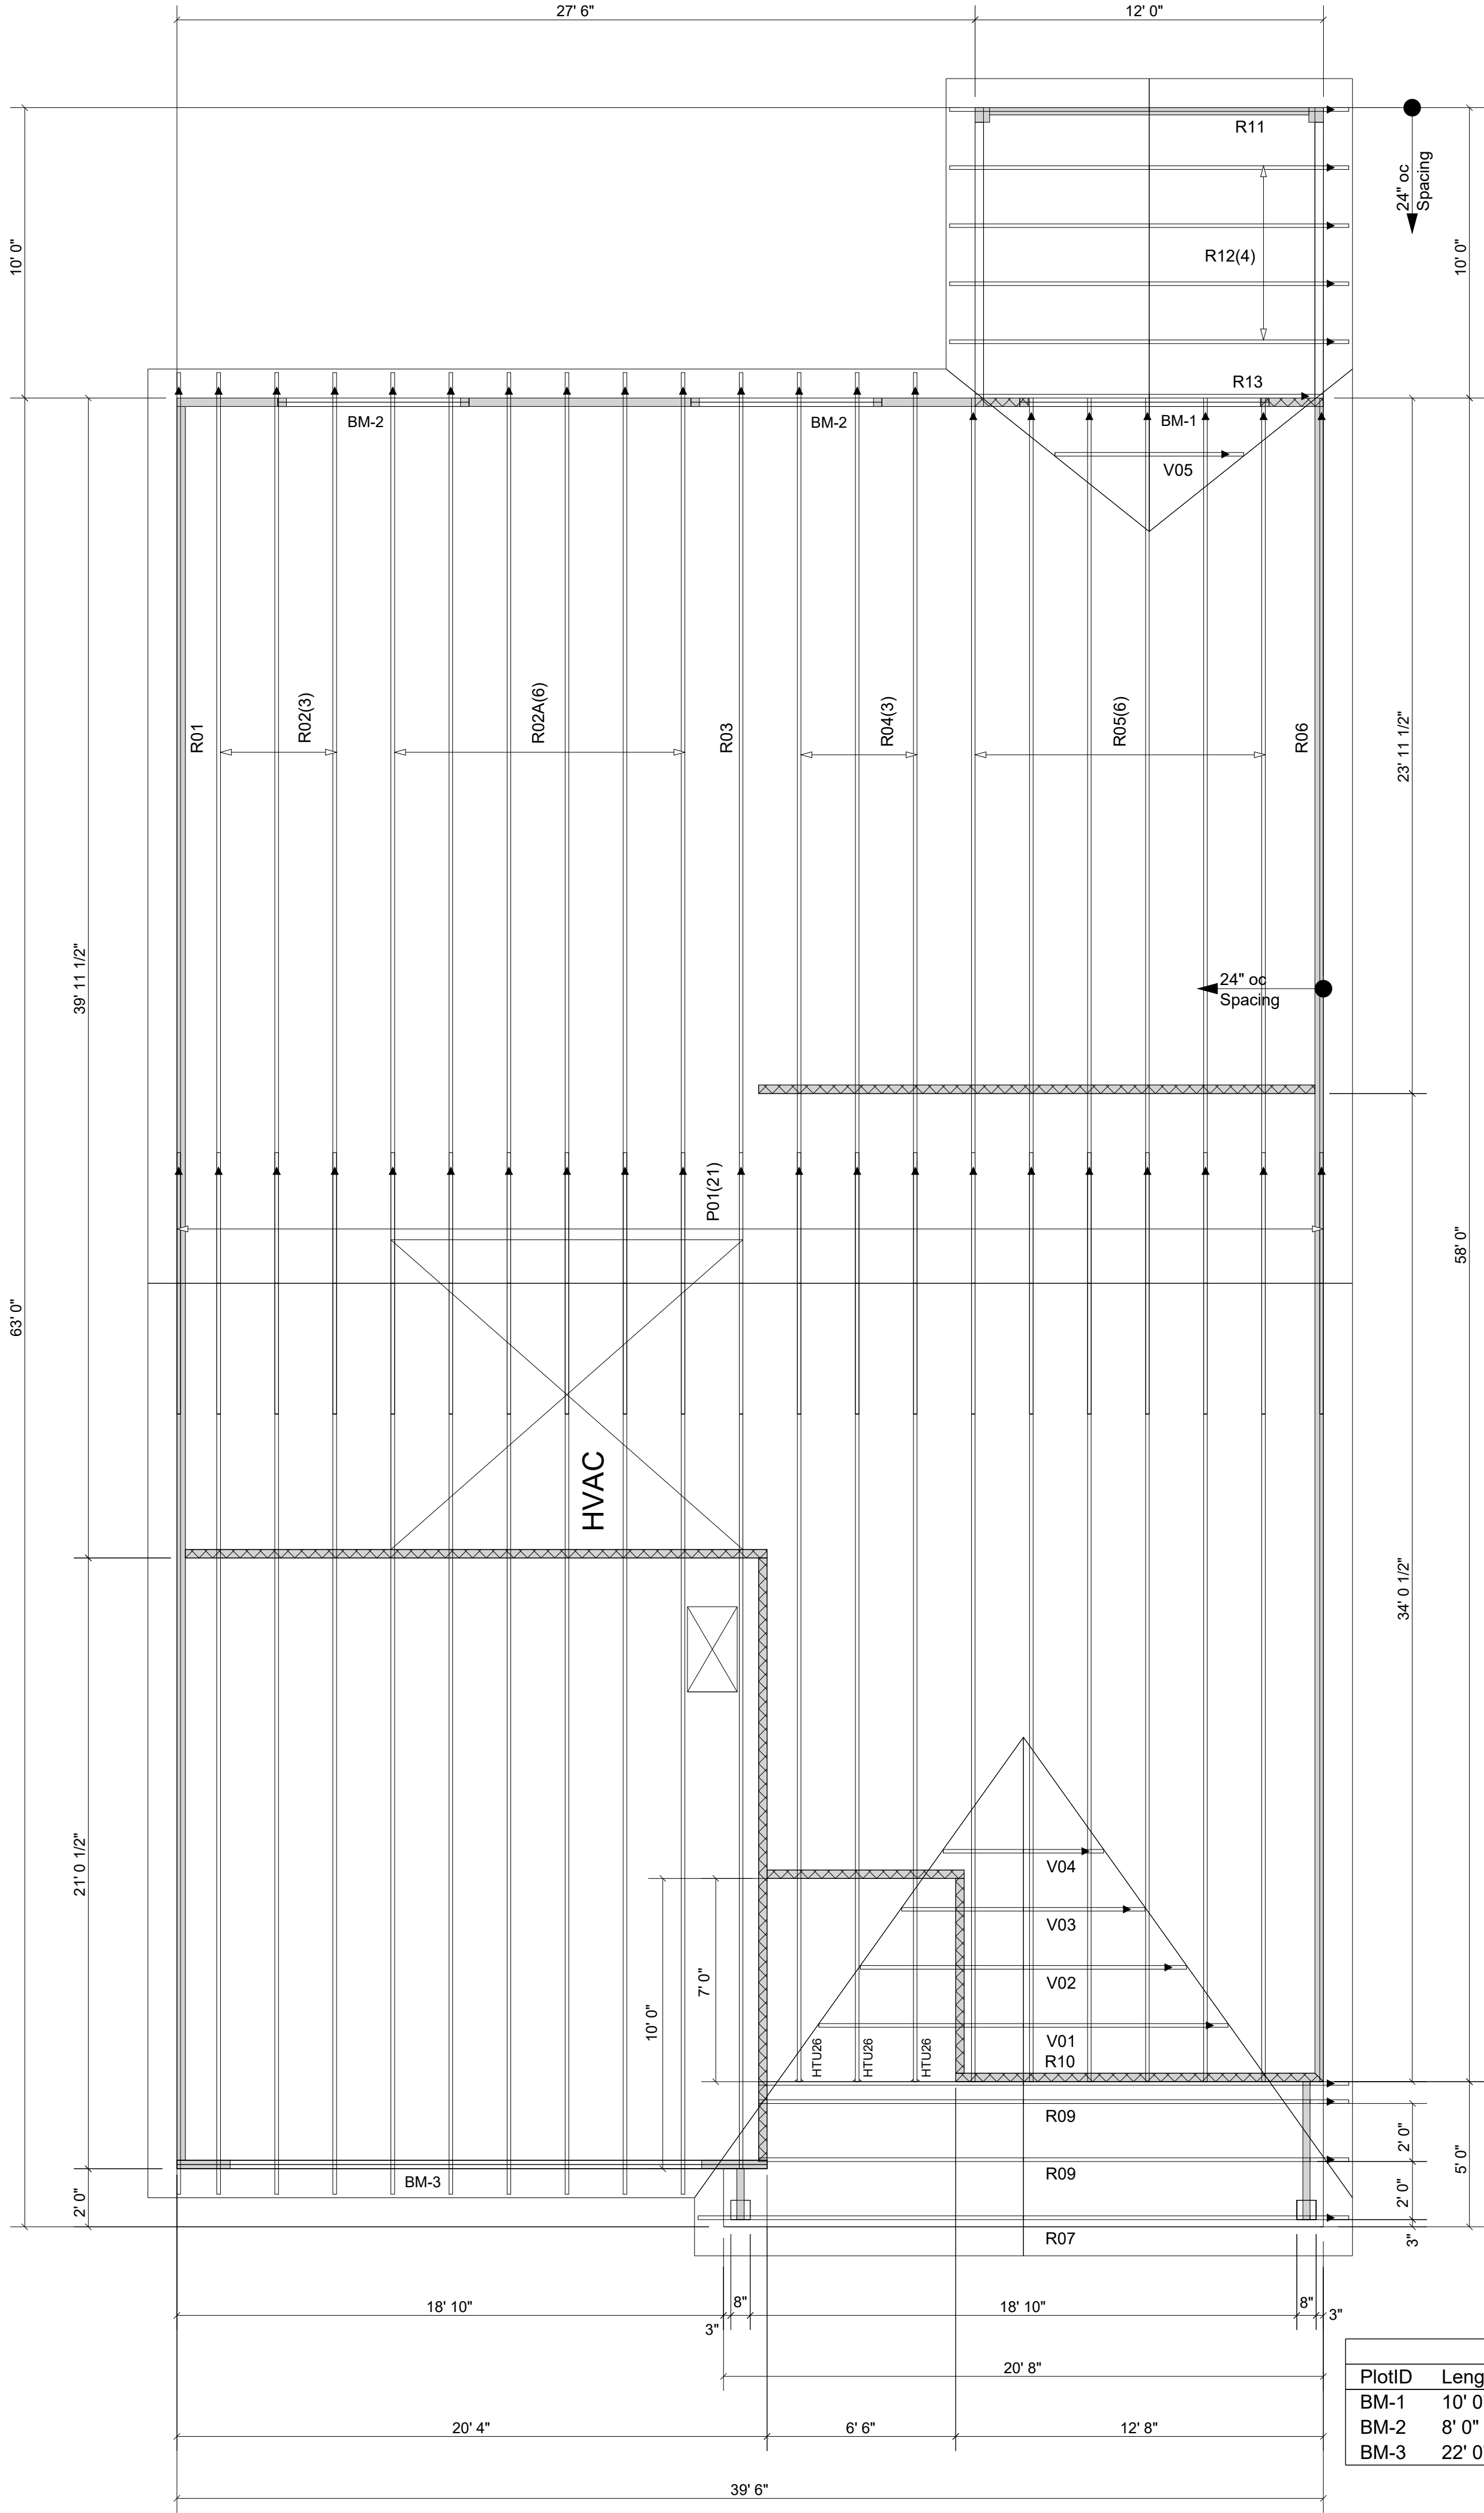

Truss Connector Total List		
Manuf	Product	Qty
Simpson	HTU26	3

Products				
PlotID	Length	Product	Plies	Net Qty
BM-1	10' 0"	1-3/4" x 9-1/2" VERSA-LAM® 2.0 3100 SP	2	2
BM-2	8' 0"	1-3/4" x 9-1/2" VERSA-LAM® 2.0 3100 SP	2	4
BM-3	22' 0"	1-3/4" x 16" VERSA-LAM® 2.0 3100 SP	2	2

▲ = LEFT END OF TRUSS

FOR PERMIT

Client:		MATTAMY HOMES-RALEIGH		ROOF	
Job:		LOT 115 PROVIDENCE CREEK			
Plan Information:		CASCADES-FH			
NOT TO SCALE		Date: 01/14/25			
Drawn By: MBB		Job #: 25-0639-R01		Sales Rep: KYLE GIBSON Phone: 864-304-3282	



Moncks Corner/Easley, SC (800) 475-3999
Sparta, NC (336) 372-2226