


Products				
PlotID	Length	Product	Plies	Net Qty
J2-1	36-00-00	14" BCI® 6000s-1.8	1	7
J2-2	21-00-00	14" BCI® 6000s-1.8	1	3
J2-3	20-00-00	14" BCI® 6000s-1.8	1	4
J2-4	20-00-00	14" BCI® 6000s-1.8	2	4
J2-5	18-00-00	14" BCI® 6000s-1.8	1	7
J2-6	18-00-00	14" BCI® 6000s-1.8	2	2
J2-7	17-00-00	14" BCI® 6000s-1.8	1	13
J2-8	12-00-00	14" BCI® 6000s-1.8	1	3
J2-9	9-00-00	14" BCI® 6000s-1.8	1	1
J2-10	5-00-00	14" BCI® 6000s-1.8	1	3
J2-11	4-00-00	14" BCI® 6000s-1.8	1	11
BM2-1	10-00-00	1-3/4" x 11-7/8" VERSA-LAM® 2.0 3100 SP	2	2
BM2-2	20-00-00	1-3/4" x 14" VERSA-LAM® 2.0 3100 SP	2	2
BM2-3	12-00-00	1-3/4" x 14" VERSA-LAM® 2.0 3100 SP	2	4
BM2-4	8-00-00	1-3/4" x 14" VERSA-LAM® 2.0 3100 SP	2	2
Rim1	12-00-00	1-1/8" x 14" BC RIM BOARD OSB	1	16
Blk1	2-00-00	14" BLOCKING	1	24

Connector Summary			
Qty	Manuf	Product	Flange
21	Simpson	IUS2.37/14	None

Backer blocks are required for all hangers supported by I-Joists.

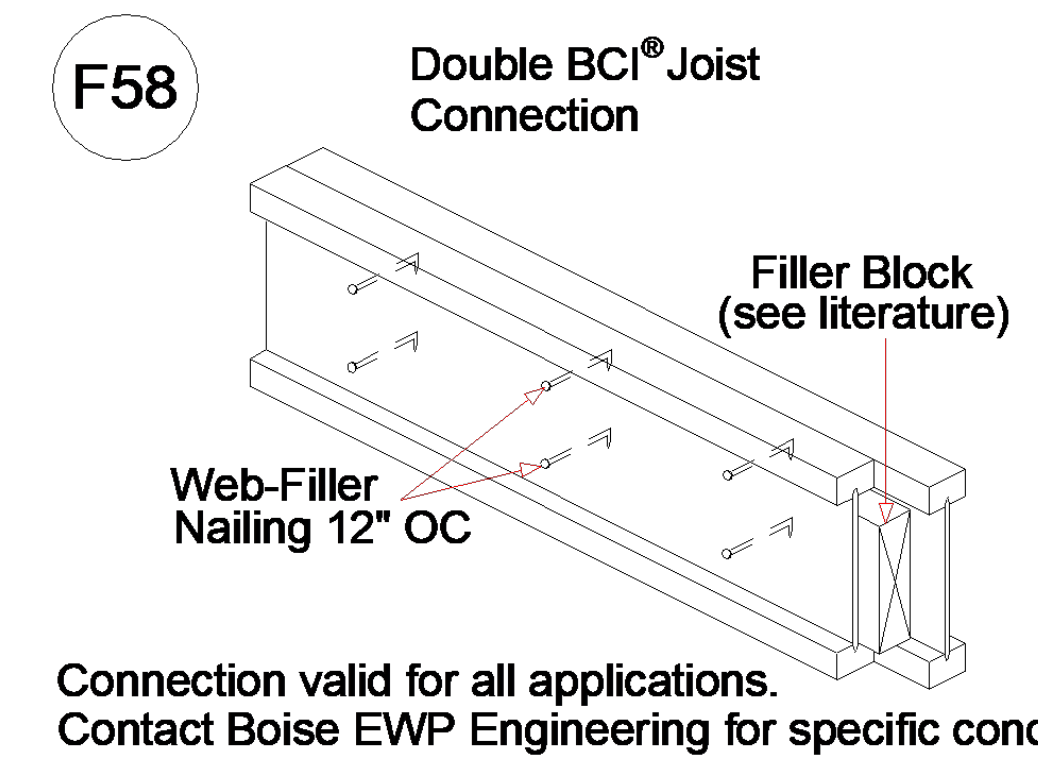

Connection valid for all applications. Contact Boise EWP Engineering for specific conditions.

FOR PERMIT

Client: **MATTAMY HOMES-RALEIGH**

Job: **LOT 117 PROVIDENCE CREEK**

Plan Information: **REDWOOD-CR**

NOT TO SCALE

Date: 01/14/25

Job #: 25-0641-J02

Drawn By: MBB

Sales Rep: KYLE GIBSON

Phone: 843-729-3249

▲ = LEFT END OF TRUSS

REVISIONS:



Moncks Corner/Easley, SC (800) 475-3999
Sparta, NC (336) 372-2226