

SOUTHEASTERN SOIL & ENVIRONMENTAL ASSOC., INC.

PROPOSED SUBSURFACE WASTE DISPOSAL SYSTEM DETAIL SHEET

SUBDIVISION: BRAYDEN PRESERVE

LOT 4B

INITIAL SYSTEM: ^{Pump} Approved 25% Reduction

REPAIR: ^{Pump} Approved 25% Reduction

DISTRIBUTION: D-Box

DISTRIBUTION D-Box

BENCHMARK: 100.0

LOCATION BC To S 51/52

NO. BEDROOMS: 4

LTAR 0.5 gpd/ft²


SEPTIC TANK SIZE 1000

PUMP TANK SIZE 1,000 GAL

LINE	FLAG COLOR	ELEVATION	LENGTH
1	G	96.33	60
I {	2	B	95.75
	3	Y	95.09
	4	G	94.75
	5	B	94.59
			60
		300 AVAIL	
R {	6	Y	94.50
	7	G	94.50
	8	B	94.25
	9	Y	93.91
	10	G	92.59
			60
		300 AVAIL	

BY B.C. RAYNOR
TYPICAL PROFILE
0-29 LS VFA GR
29-42 LSCL Fi SBK
CR2 ≥ 42"

DATE 01/23/2024
THERE SHALL BE NO GRADING,
CUTTING, LOGGING OR OTHER SOIL
DISTURBANCE IN SEPTIC AREA
HEALTH DEPARTMENT USE ONLY.
DESIGNS DO NOT GUARANTEE FUNCTIONALITY

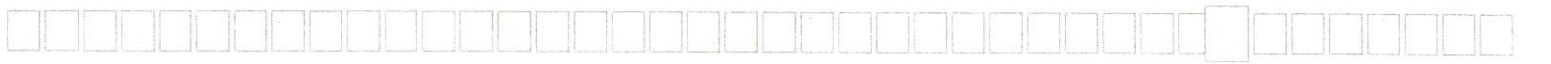

Southeastern Soil & Environmental Associates, Inc.

P.O. Box 9321
Fayetteville, NC 28311
Phone/Fax (910) 822-4540
Email mike@southeasternsoil.com

