



PRELIMINARY PLOT PLAN FOR

MUNGO HOMES

LOT 26, CAMBRIDGE SUBDIVISION

112 SAGAMORE AVENUE

REF: P.B. 2025, PG.7

NEILL'S CREEK TOWNSHIP



HARNETT COUNTY, NORTH CAROLINA

FEBRUARY 3, 2025

ZONED RA-30




SCALE 1"=50'

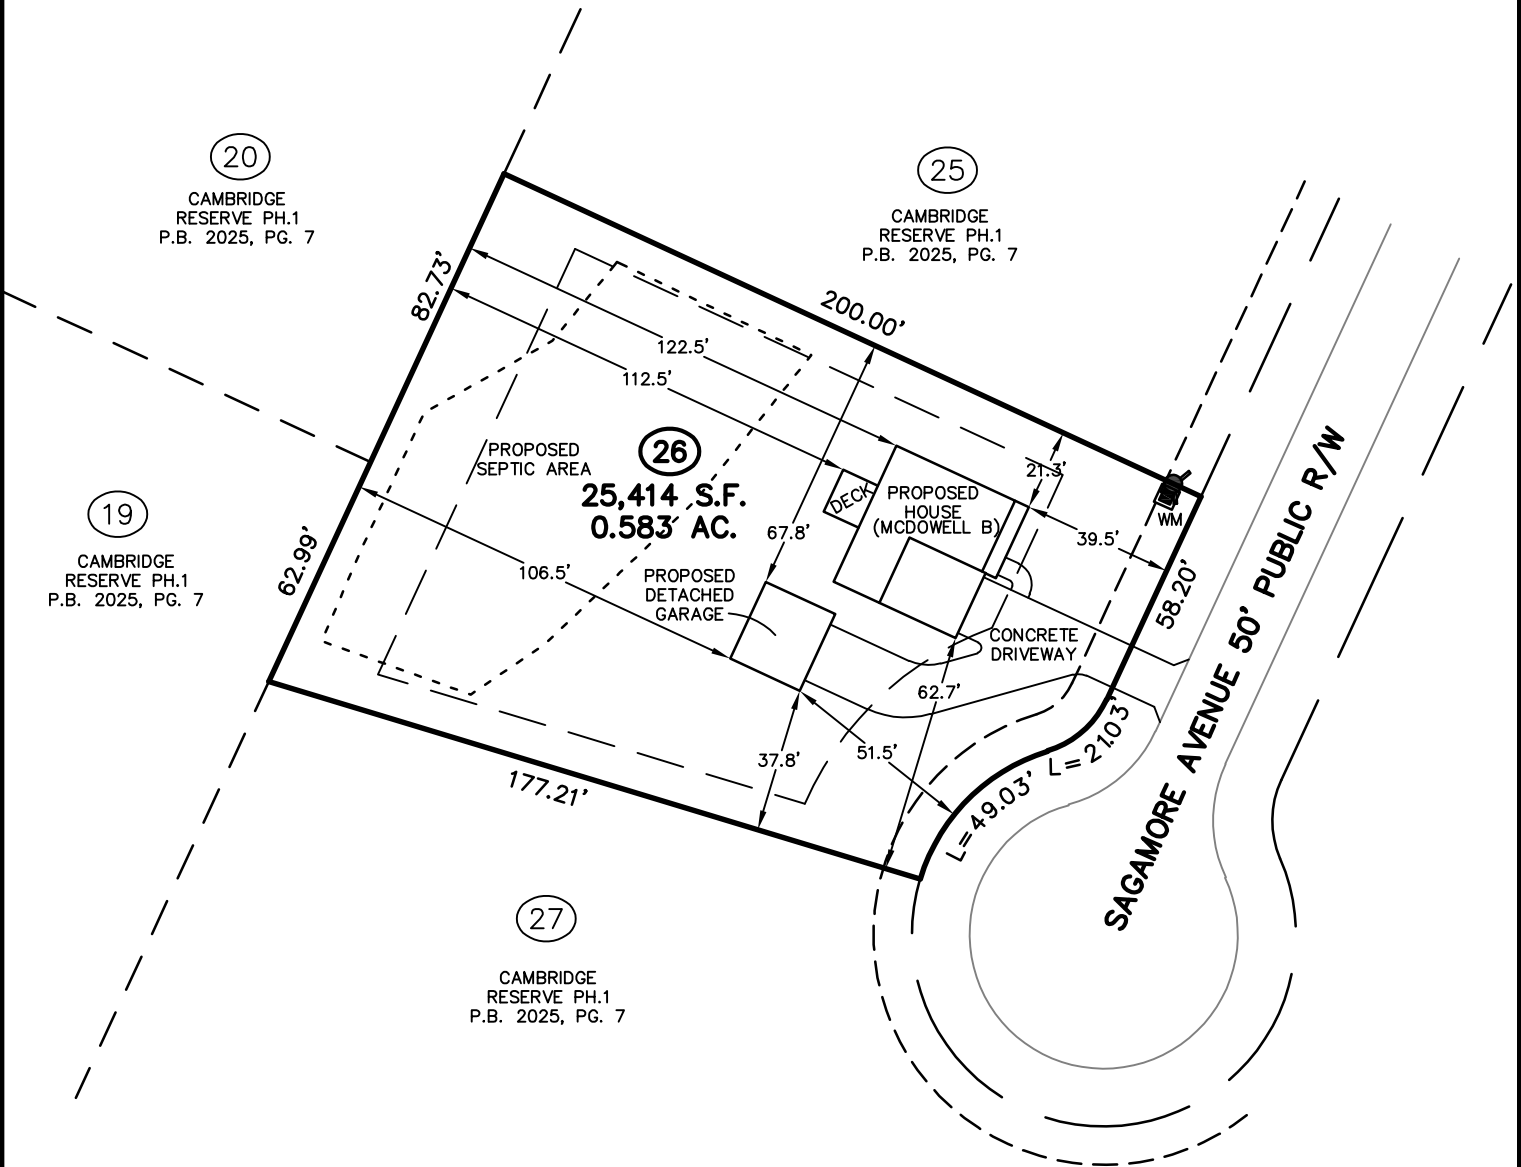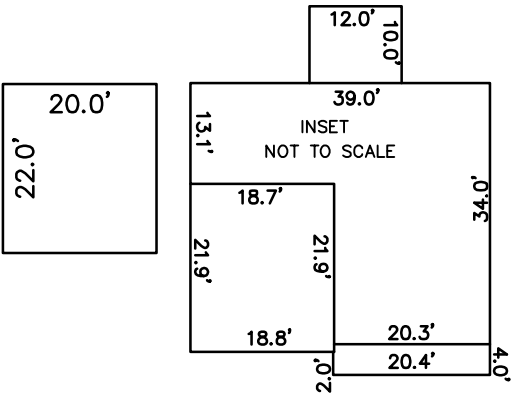

IMPERVIOUS SURFACE TABLE	
HOUSE	1,426 S.F.
DECK	120 S.F.
DRIVEWAY	1,430 S.F.
SIDEWALKS	52 S.F.
DETACHED GARAGE	440 S.F.
MISC/UTILITIES	9 S.F.
TOTAL IMPERVIOUS AREA	3,477 S.F.
TOTAL LOT AREA	25,414 S.F.
PERCENTAGE OF IMPERVIOUS AREA	13.68 %

TOTAL CONCRETE & LANDSCAPE	
CONCRETE	1,671 S.F.
LANDSCAPE	23,667 S.F.

THIS SURVEYOR DOES NOT WARRANTY THE ACCURACY OF ARCHITECTURAL DIMENSIONS. THEY ARE TO BE VERIFIED BY THE CONTRACTOR.

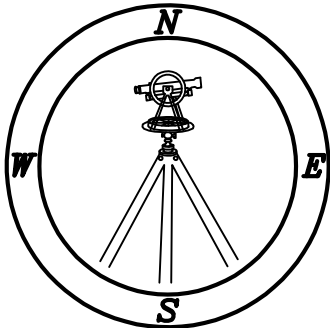

CMP

Professional Land Surveyors
C-1525

333 S. White Street
Post Office Box 1253
Wake Forest, N.C. 27588
(919)556-3148

NOTES:
-THIS PLAN DOES NOT REFLECT AN ACTUAL SURVEY. IT IS A PRELIMINARY PLAN AND SHOULD BE USED FOR ITS INTENDED PURPOSE ONLY.
-NOT FOR RECORDATION, CONVEYANCES, OR SALES.