

S1

SHEET #

25-2-80

PROJECT #

PROJECT DETAILS

CLIENT: WHITTEN BUILDERS

CLIENT EMAIL:


SCOPE OF WORK: STRUCTURAL LETTER

ADDRESS: OTTINGER - SANTIAGO RESIDENCE

YOUNGSVILLE, NC


ENG: CLH

DATE: 07/18/2025

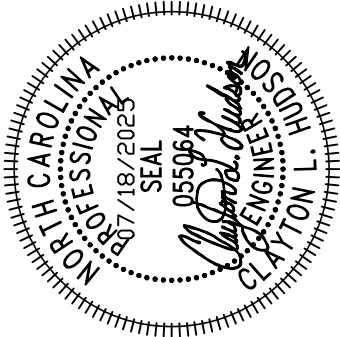

Endure Engineering, PLLC (P-2652)
499 Acom Ct, Sunset Beach, NC 28468
ClaytonHudson@EndureEngineering.com
www.EndureEngineering.com

FOUNDATION PLAN
SCALE: 1/4" = 1'-0"

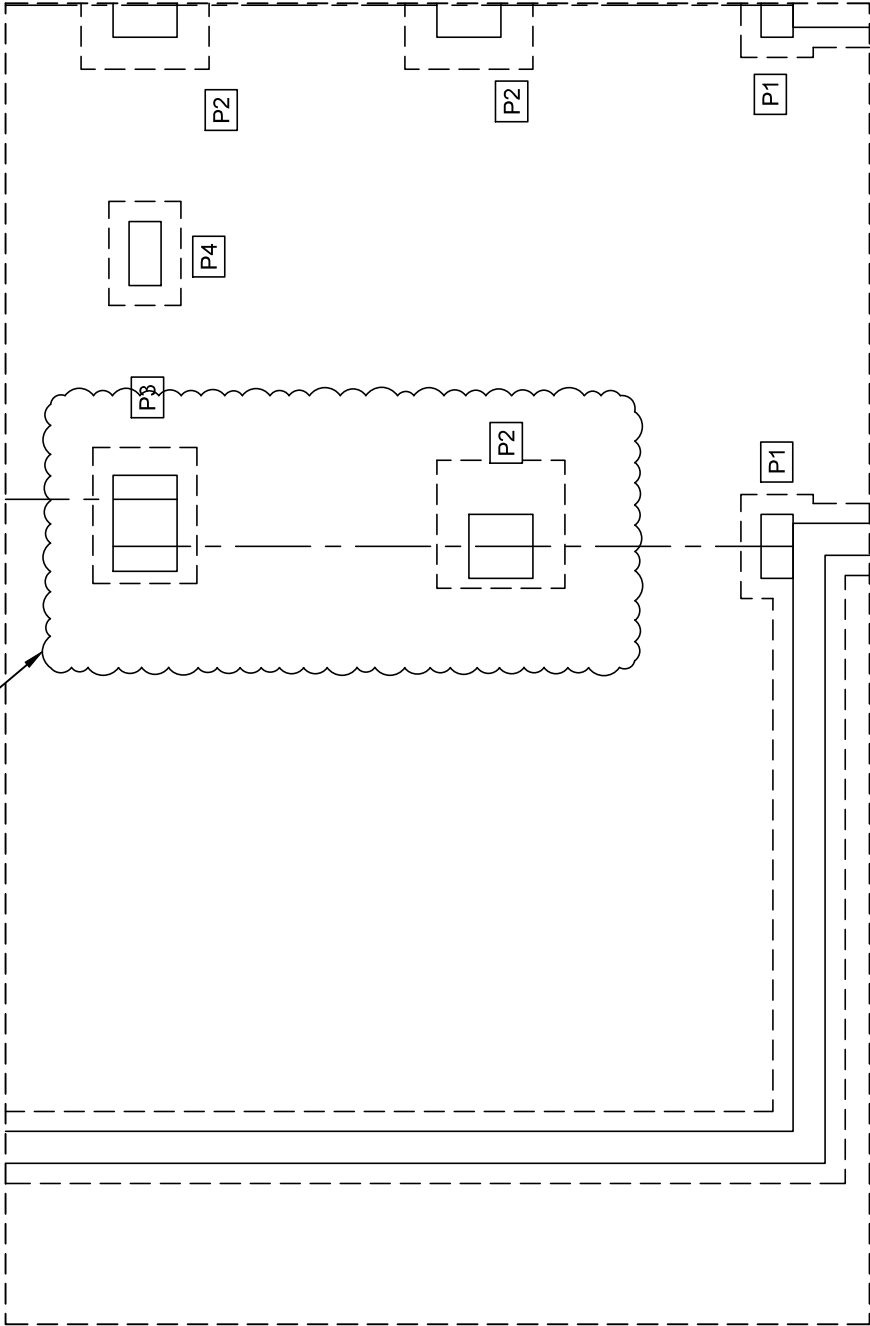

PIERS NOT CENTERED ON FOOTING WITH
2.5" TO 3" PROJECTION ON SIDE.
PIERS/FOOTING ARE SUFFICIENT IN
SUPPORTING THE LOAD.
NO CORRECTIVE ACTION REQUIRED
07/18/2025
CLH