


PIERS NOT CENTERED ON FOOTING WITH
2.5" TO 3" PROJECTION ON SIDE.
PIERS/FOOTING ARE SUFFICIENT IN
SUPPORTING THE LOAD.
NO CORRECTIVE ACTION REQUIRED
07/18/2025
CLH

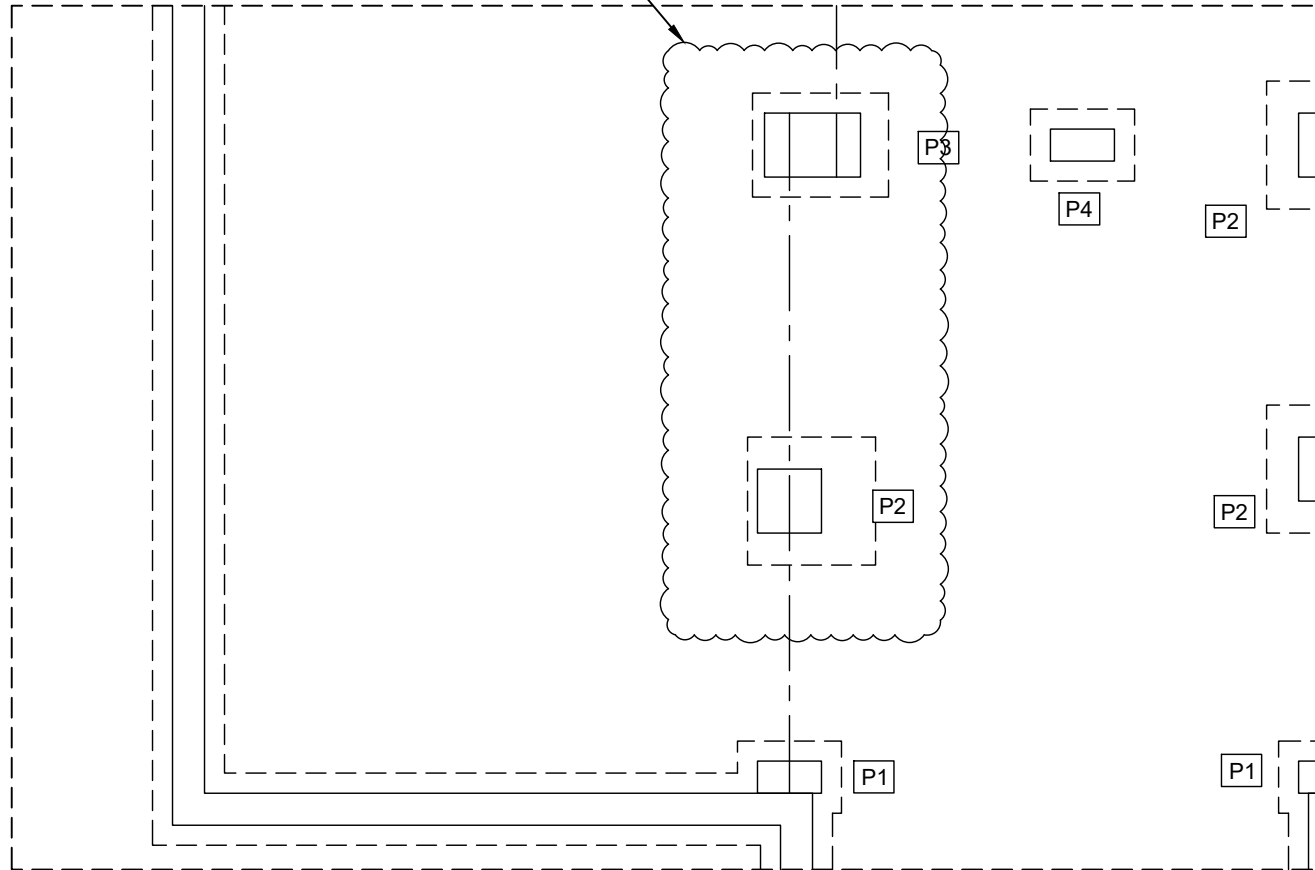

FOUNDATION PLAN
SCALE: $\frac{1}{4}" = 1'-0"$



Endure Engineering, PLLC (P-2652)
499 Acorn Ct, Sunset Beach, NC 28468
ClaytonHudson@EndureEngineering.com
www.EndureEngineering.com



PROJECT DETAILS

CLIENT: WHITTENTON BUILDERS

CLIENT EMAIL:

SCOPE OF WORK: STRUCTURAL LETTER

ADDRESS: OTTINGER - SANTIAGO RESIDENCE

YOUNGSVILLE, NC

DATE: 07/18/2025

ENG: CLH

PROJECT #

25-2-80

SHEET #

S1