


Steve Adams  
Estate File: 89E-344  
MB 7, Pg 17  
(Remaining Portion of  
Tract #M3)

**LEGEND:**

- Subject Lot Boundary Line
- - - Adjoining Boundary Line
- - - R/W Right-of-Way Line
- - - C/L Centerline
- - - Easement Line
- - - MBS...Minimum Building Setback
- - - OHE...Overhead Electric Line
- ▲ CP Calculated Point

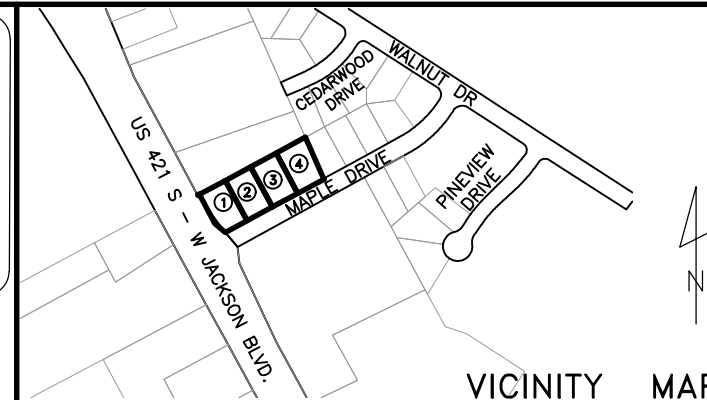

VICINITY MAP

~ Maple Drive, Erwin ~  
Lot 3, Map #2025-123

Plot Plan For:  
**Wellons Realty Inc.**

Town of Erwin, Duke Twsp., Harnett County

Scale: 1" = 30' Date: Feb. 13, 2025

Surveyed & Mapped By

**STREAMLINE  
LAND SURVEYING, Inc.**


NC FIRM C-1898  
870 NC 55 W, Coats, N.C. 27521  
Phone: 910-897-7715

~PRELIMINARY PLOT PLAN~  
— Not an actual survey—

This plan represents proposed improvements  
to a lot of record. This plan is subject to  
review and approval by County Planning  
and Inspections Departments.

NOT FOR RECORDATION

**FEMA FLOOD HAZARD STATEMENT**  
The subject property shown on this plat  
is located within the FEMA "Zone X"  
(Minimal Flood Risk) Area as shown on  
FIRM Number: 3720059700J  
Effective date: 10/3/2006

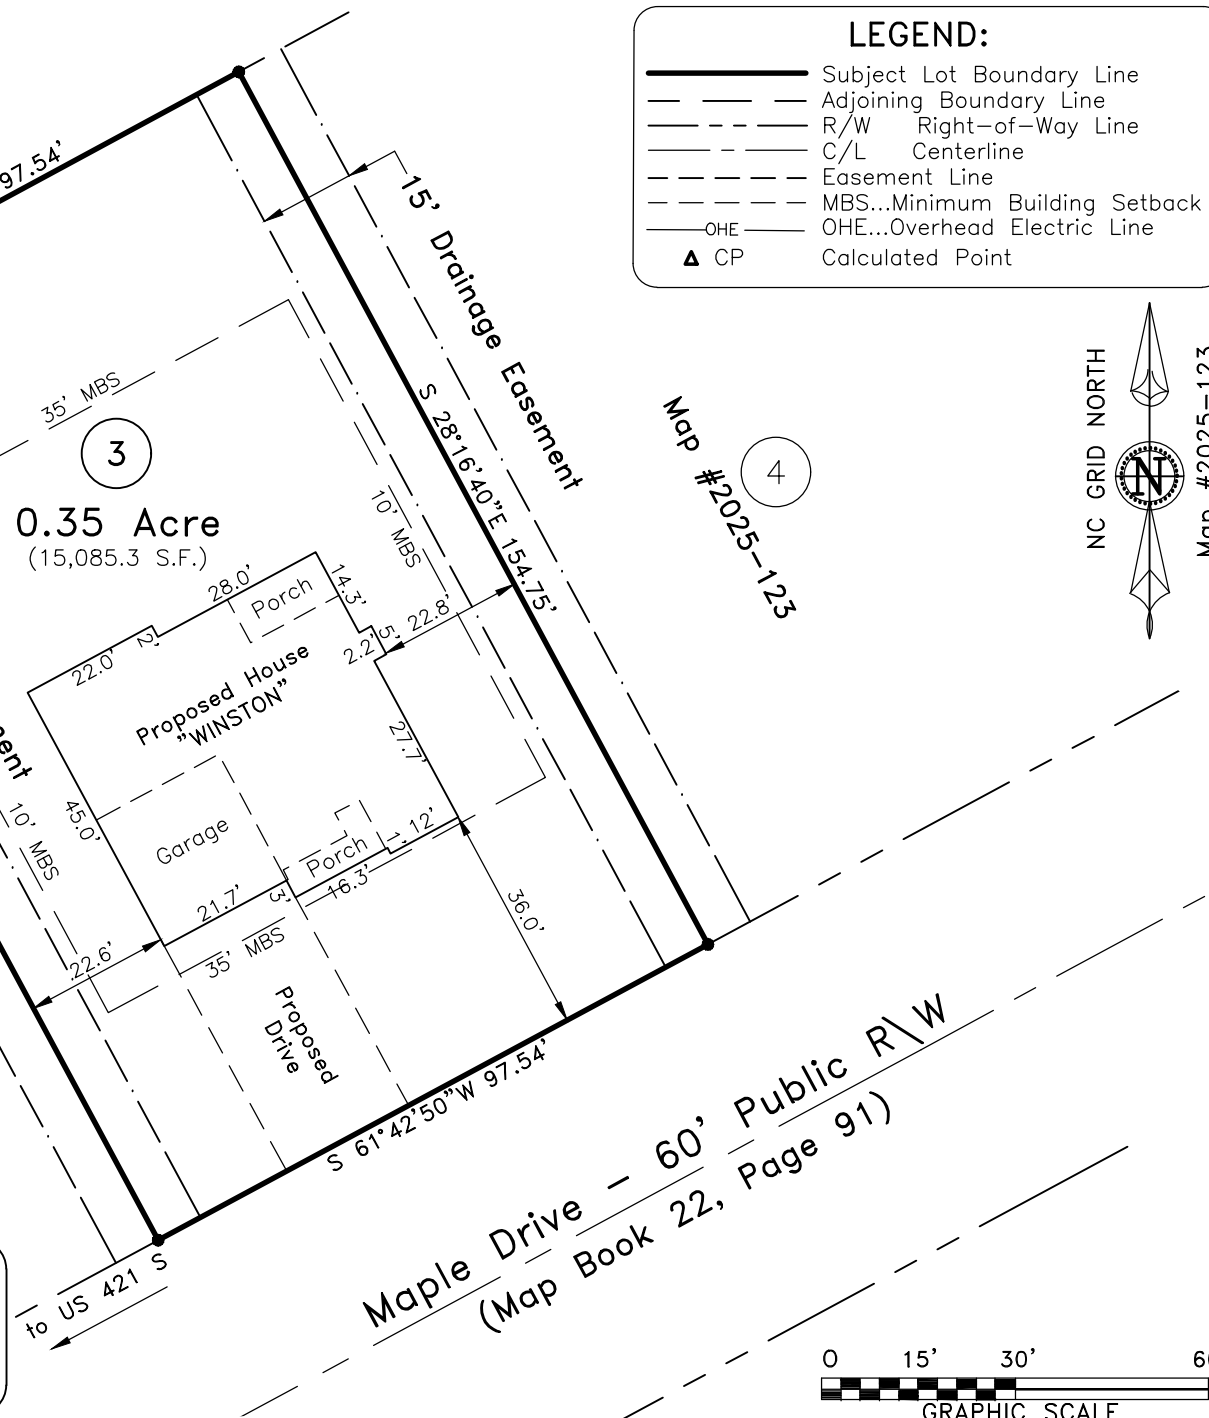

DATA\0597\241024WE.dwg (L3-PlotPlan)