
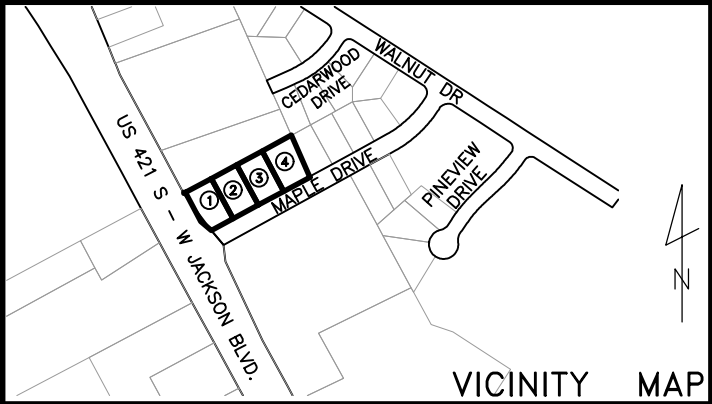


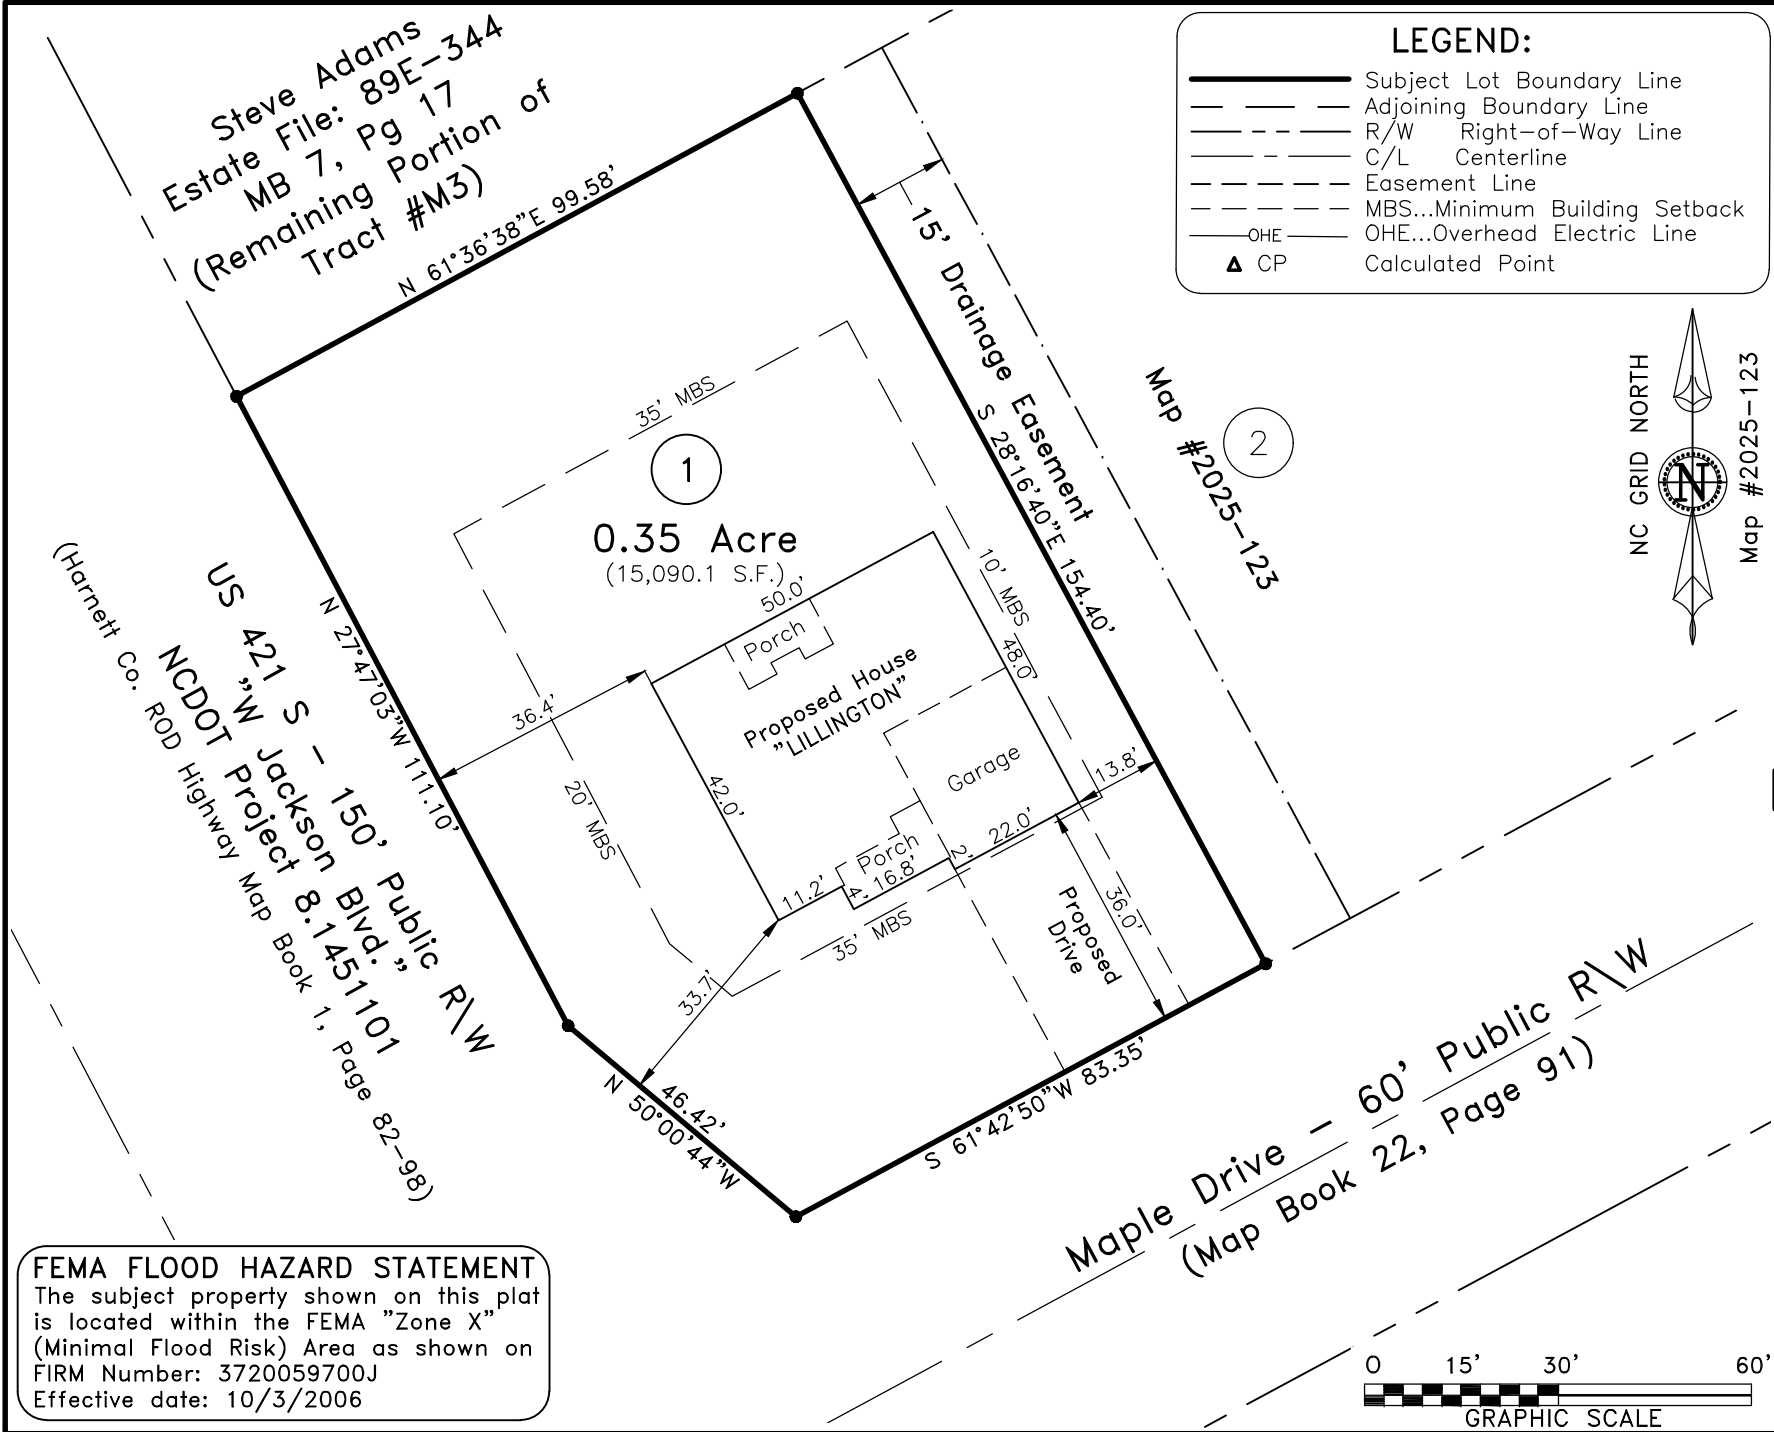

~ Maple Drive, Erwin ~
Lot 1, Map #2025-123

Plot Plan For:
Wellons Realty Inc.

Town of Erwin, Duke Twsp., Harnett County

Scale: 1" = 30' Date: Feb. 13, 2025

Surveyed & Mapped By
STREAMLINE LAND SURVEYING, Inc.
NC FIRM C-1898
870 NC 55 W, Coats, N.C. 27521
Phone: 910-897-7715

~PRELIMINARY PLOT PLAN~
- Not an actual survey-
This plan represents proposed improvements to a lot of record. This plan is subject to review and approval by County Planning and Inspections Departments.

REVISED:
2/14/2025: Shift house 6' to the right

NOT FOR RECORDATION

DATA\0597\241024WE.dwg (L1-PlotPlan)