


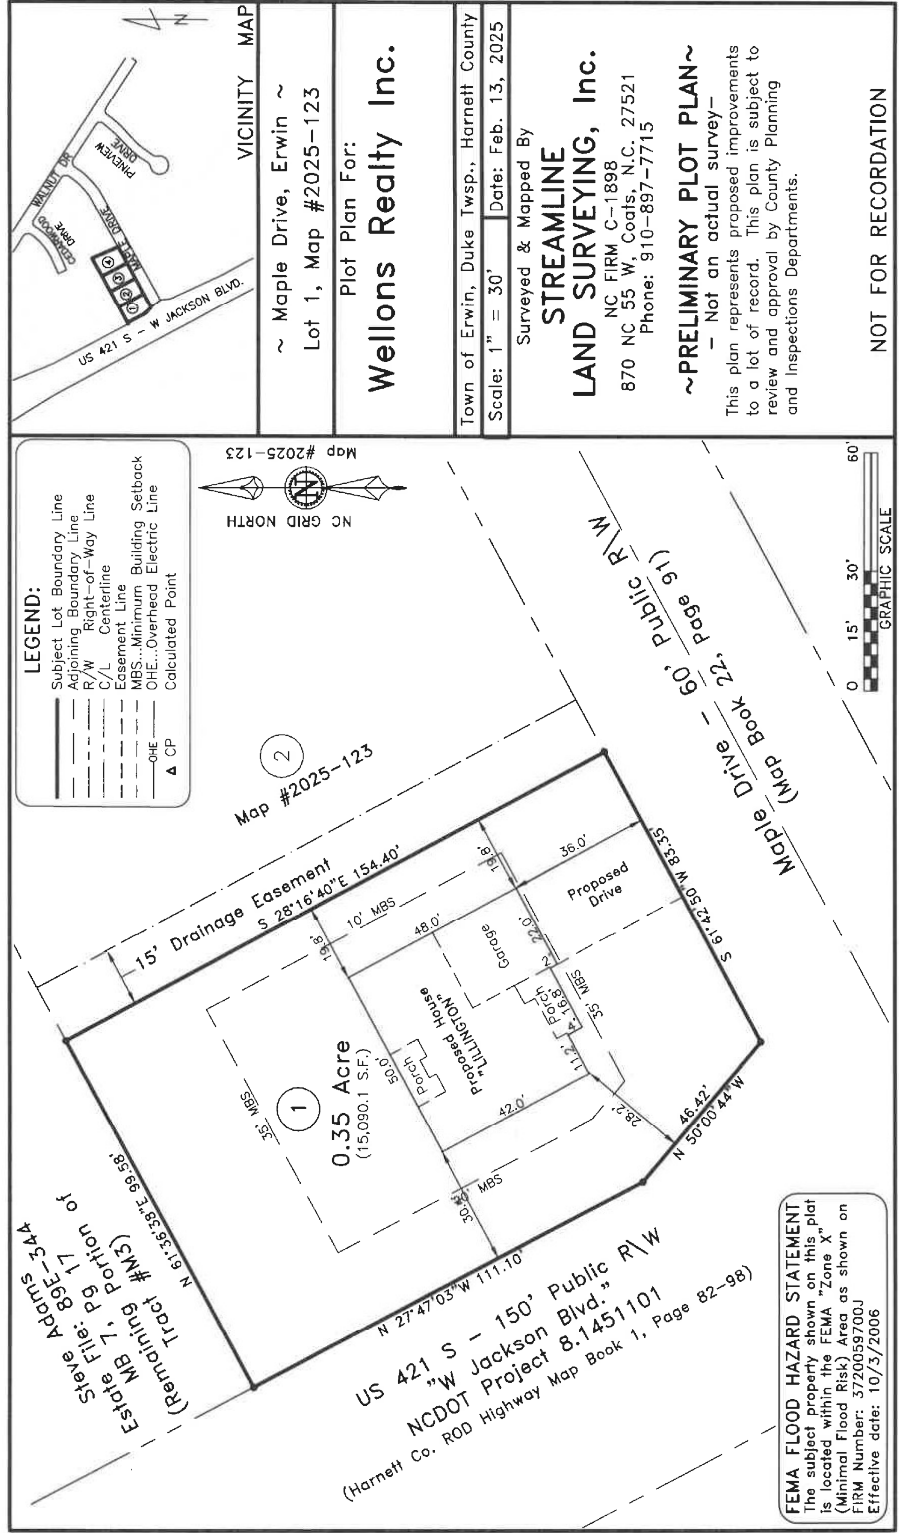

DATA\0597\241024WE.dwg (L1-PlotPlan)