
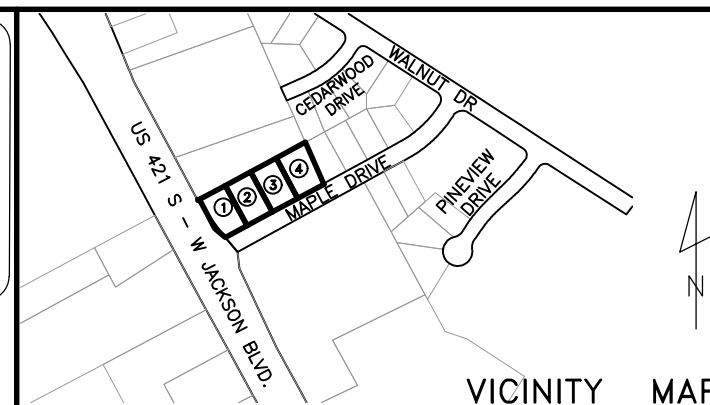


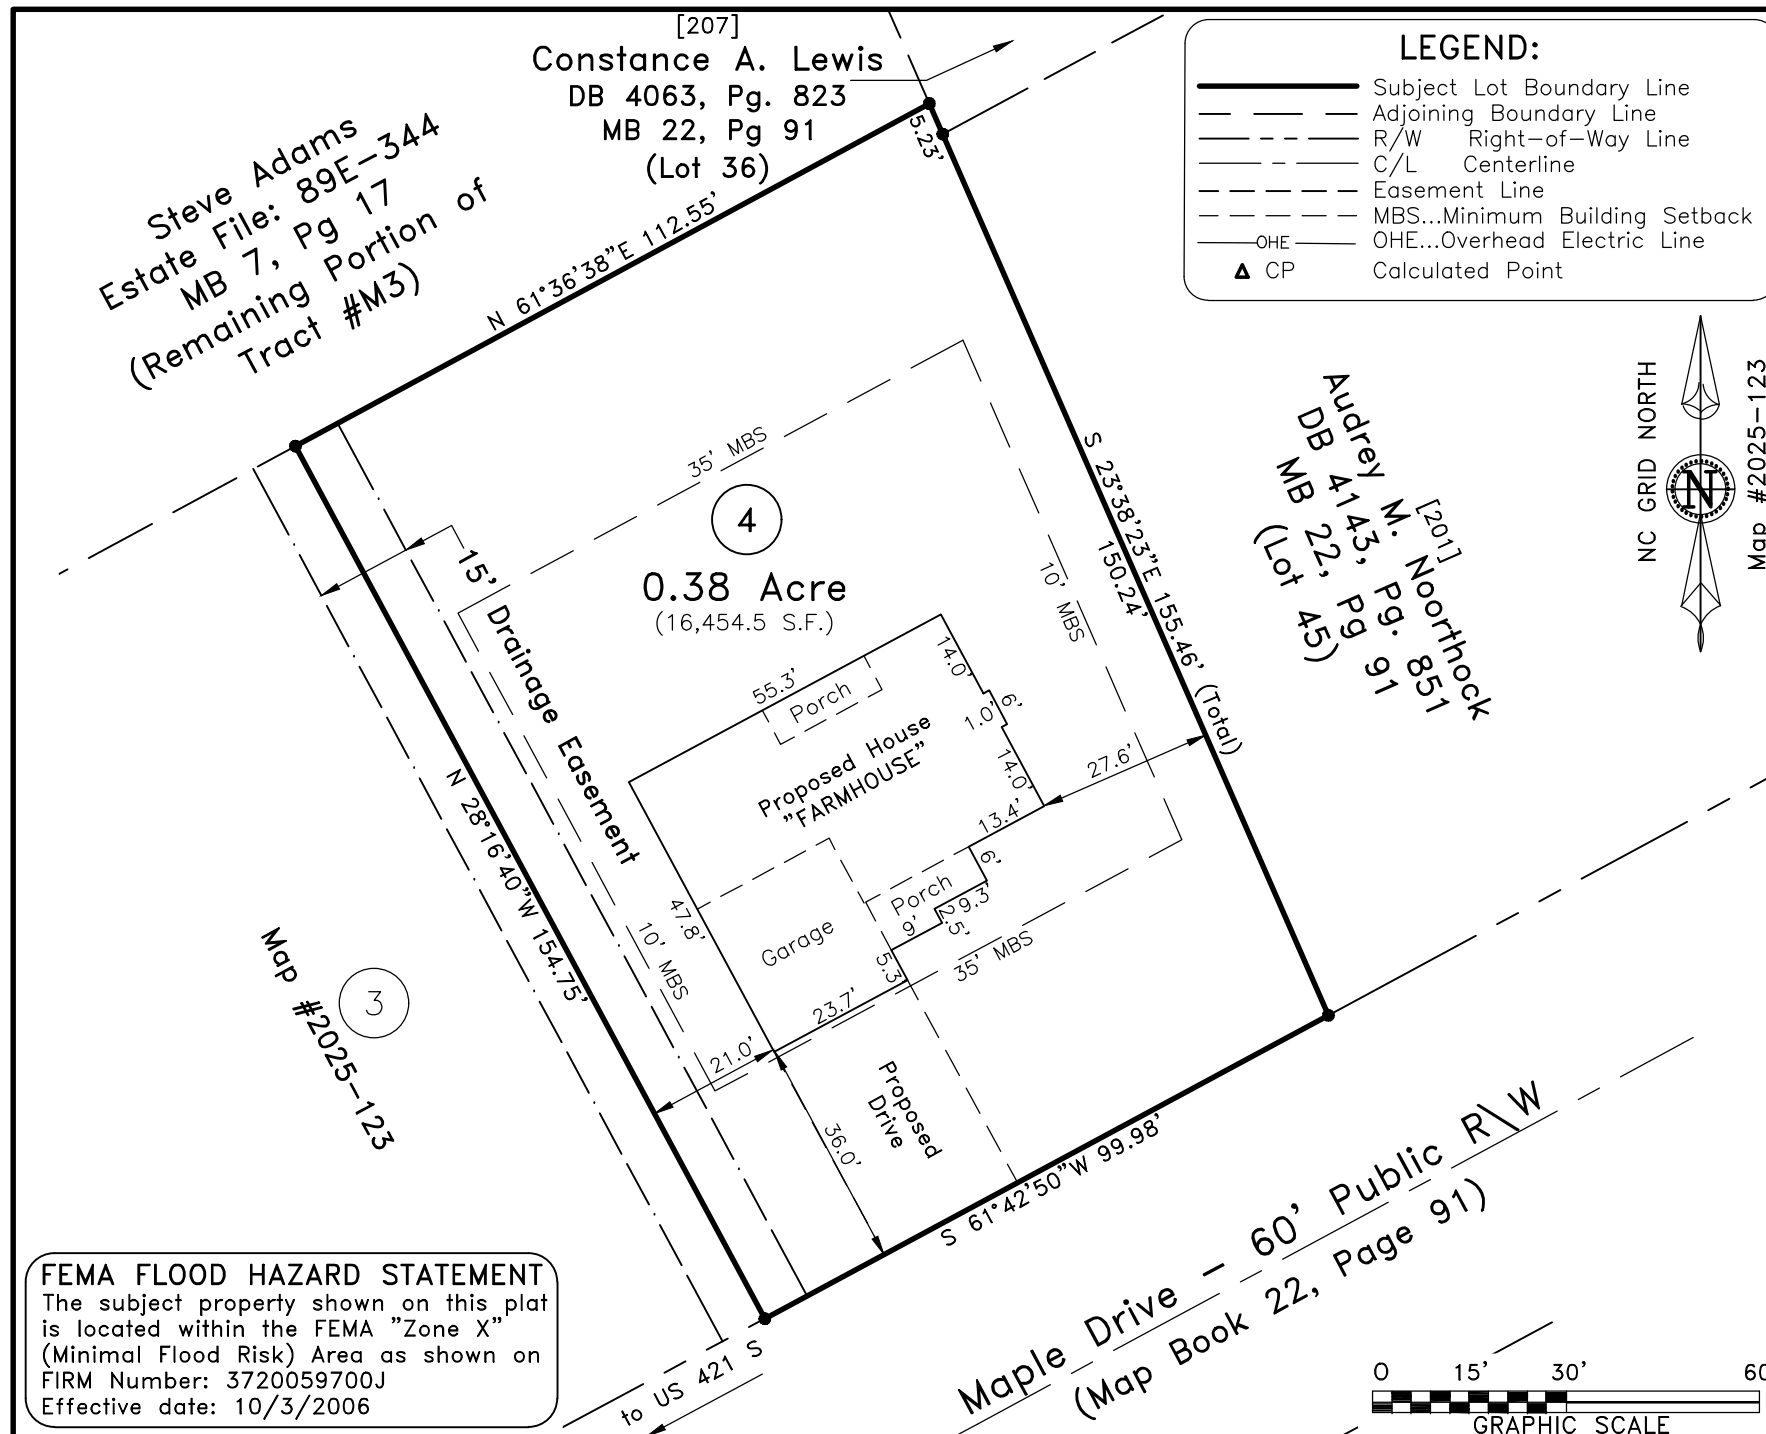

Plot Plan For:
Wellons Realty Inc.

Scale: 1" = 30'	Date: Feb. 13, 2025
-----------------	---------------------

~PRELIMINARY PLOT PLAN~
- Not an actual survey-

NOT FOR RECORDATION