




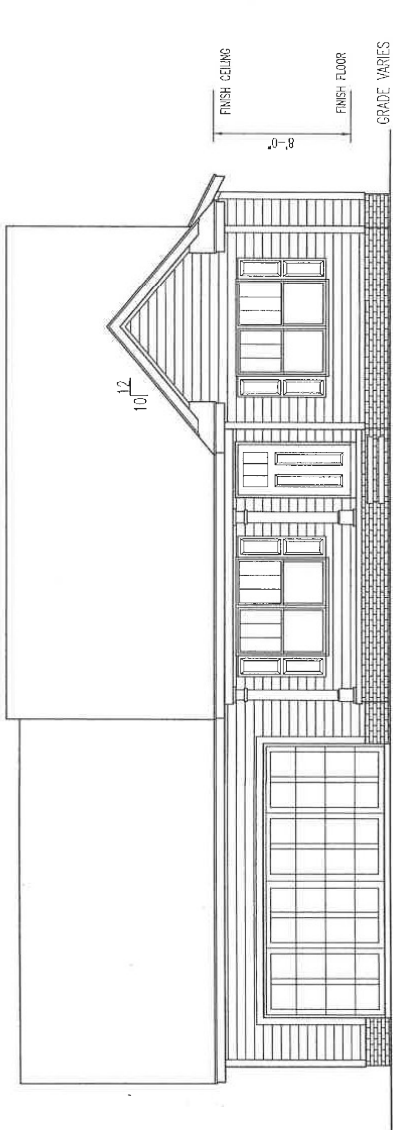


FRONT ELEVATION  
 SCALE: 1/4"=1'-0"

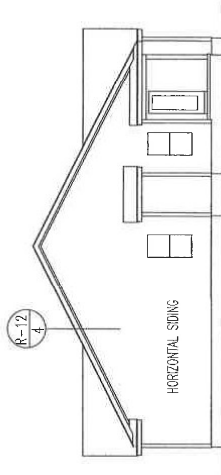

RIGHT ELEVATION

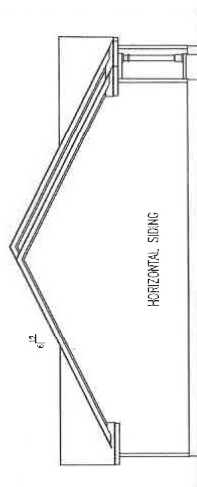

LEFT ELEVATION

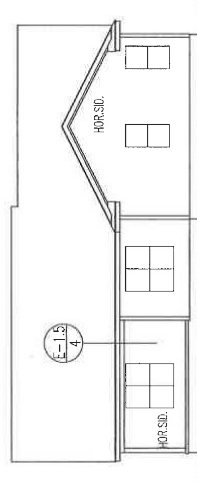

REAR ELEVATION  
 SCALE: 1/8"=1'-0"