


- NOTES:
- 1) ALL DISTANCES SHOWN ARE HORIZONTAL GROUND DISTANCES
 - 2) AREAS COMPUTED BY COORDINATE METHOD
 - 3) PROPERTY SUBJECT TO ALL EASEMENTS AND RESTRICTIONS OF RECORD
 - 4) NO HORIZONTAL CONTROL FOUND WITHIN 2000 FEET OF SURVEY
 - 5) BOUNDARY PREDICATED ON EXISTING MONUMENTATION FOUND IN THE FIELD
 - 6) NO DETERMINATION HAS BEEN MADE AS TO THE EXISTENCE OF FEMA FLOOD HAZARD AREAS ON THIS PARCEL

CURVE	RADIUS	ARC LENGTH	CHORD LENGTH	CHORD BEARING
C1	25.00'	39.27'	35.36'	S78°10'38"E



MINIMUM BUILDING SETBACKS
ZONING: RA-30

FRONT.....35'
SIDE.....10'
CORNER SIDE.....20'
REAR.....25'

LINE	BEARING	DISTANCE
L1	N56°49'18"E	50.01'
L2	S01°08'39"W	90.83'

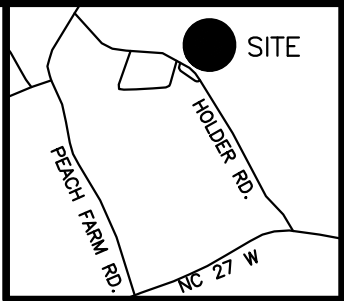


VICINITY MAP
(not to scale)

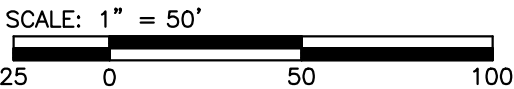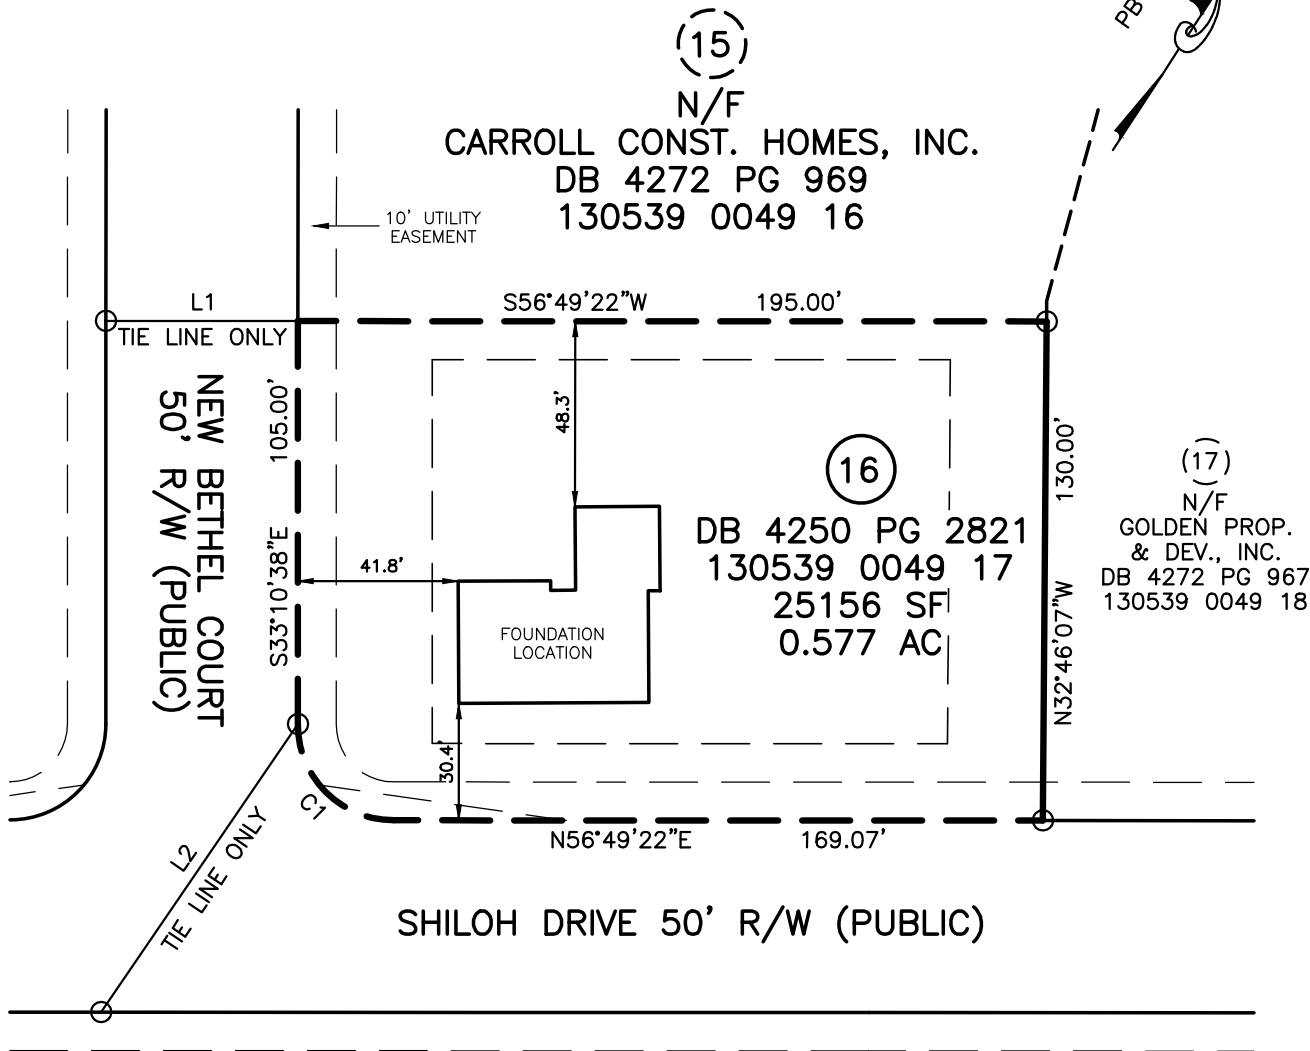

LOT 16
SHILOH PH 1

LEGEND	
○ IPF	IRON PIPE FOUND
● IPS	IRON PIN SET
○ RRSF	RAILROAD SPIKE
○ PKNF	PARKER-KALON NAIL FOUND
WV	WATER VALVE
WM	WATER METER
CO	CLEAN OUT
S.F.	SQUARE FEET
100.0	ELEVATIONS
CATV	CABLE TV BOX
ELEC	ELECTRIC BOX
PB	PLAT BOOK
PP	POWER POLE
DB	DEED BOOK
---	--- LINES NOT SURVEYED

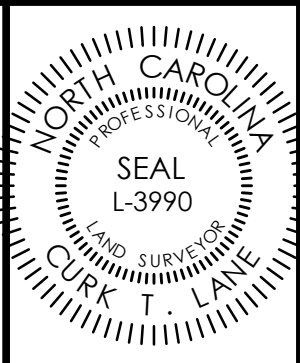

FOUNDATION SURVEY
FOR

CARROLL CONSTRUCTION

22 NEW BETHEL COURT, LILLINGTON, NC 27546
UPPER LITTLE RIVER TOWNSHIP
HARNETT COUNTY NORTH CAROLINA

TRUE LINE SURVEYING, P.C.

205 WEST MAIN STREET
CLAYTON, N.C. 27520
TELEPHONE: (919) 359-0427
FAX: (919) 359-0428
www.truelinesurveying.com

DATE OF SURVEY: 11/19/2025 DRAWN: RICHIE DATE: 11/24/2025 CHECKED: CURK

NOT PREPARED FOR RECORDATION JOB NO. 436.3475

I, CURK T. LANE CERTIFY THAT THIS MAP WAS DRAWN FROM AN ACTUAL SURVEY MADE UNDER MY SUPERVISION, THAT THE ERROR OF CLOSURE AS CALCULATED IS 1:10,000+, THAT THE BOUNDARIES NOT SURVEYED ARE SHOWN AS BROKEN LINES.

L - 3990
REGISTRATION NUMBER SURVEYOR