


NOTES:



- 1) ALL DISTANCES SHOWN ARE HORIZONTAL GROUND DISTANCES
2) AREAS COMPUTED BY COORDINATE METHOD
3) PROPERTY SUBJECT TO ALL EASEMENTS AND RESTRICTIONS OF RECORD
4) NO HORIZONTAL CONTROL FOUND WITHIN 2000 FEET OF SURVEY
5) BOUNDARY PREDICATED ON EXISTING MONUMENTATION FOUND IN THE FIELD
6) NO DETERMINATION HAS BEEN MADE AS TO THE EXISTENCE OF FEMA FLOOD HAZARD AREAS ON THIS PARCEL

LINE	BEARING	DISTANCE
L1	N56°49'22"E	100.00'
L2	N08°59'38"E	67.46'

SHILOH DRIVE
50' R/W (PUBLIC)

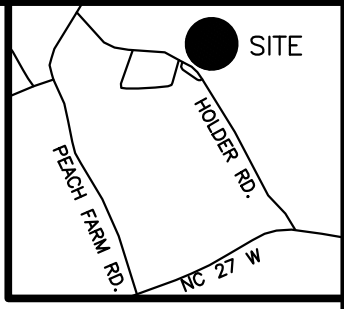

VICINITY MAP
(not to scale)

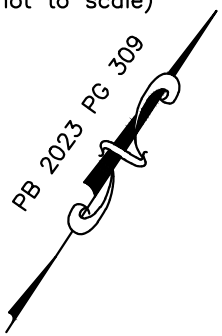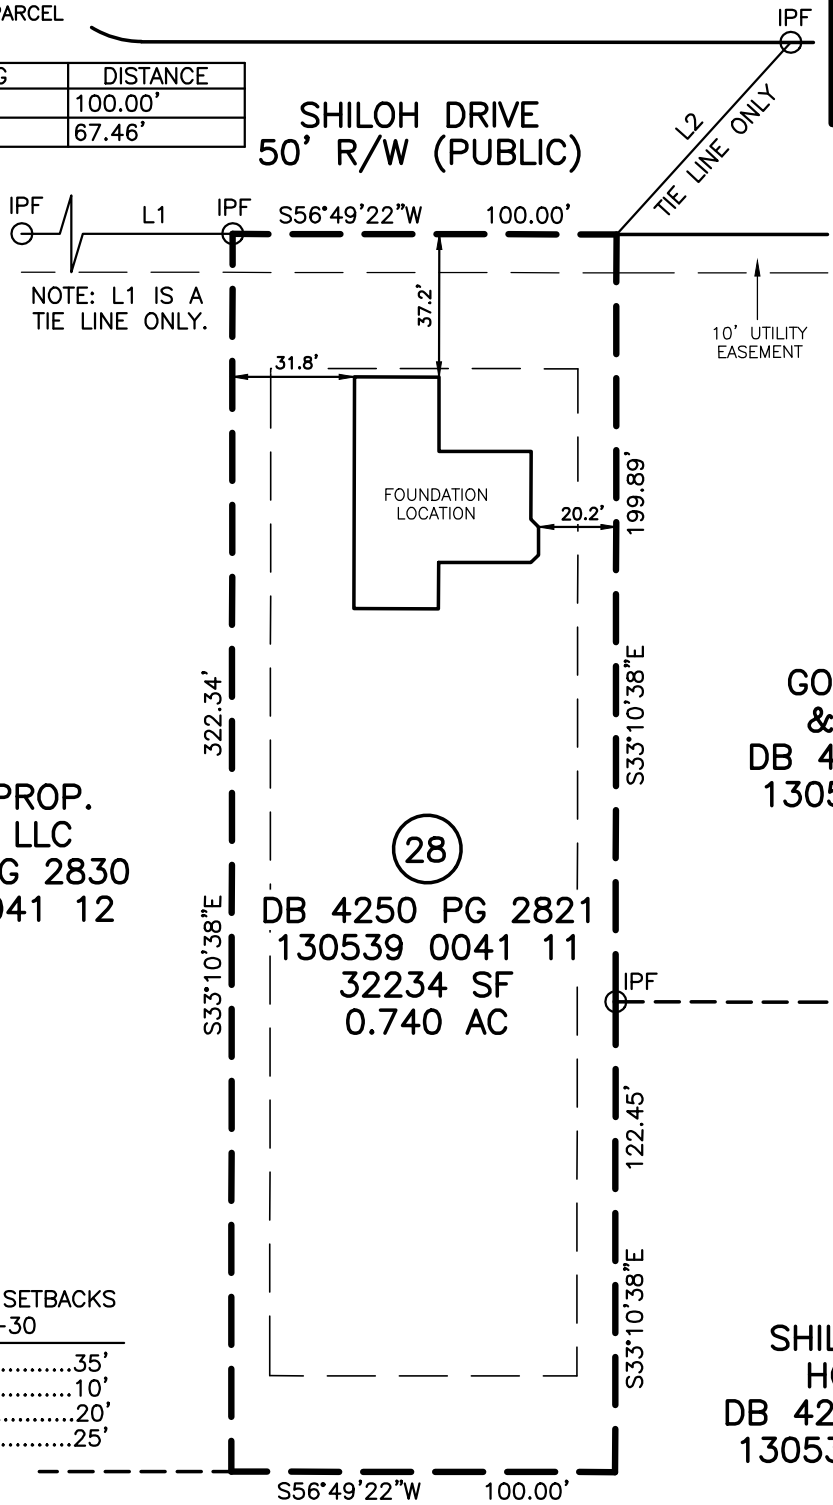

(29)
N/F
GOLDEN PROP.
& DEV., LLC
DB 4250 PG 2830
130539 0041 12


(27)
N/F
GOLDEN PROP.
& DEV., LLC
DB 4250 PG 2830
130539 0041 10

(28)
DB 4250 PG 2821
130539 0041 11
32234 SF
0.740 AC

N/F
SHILOH SUBD.
HOA., LLC
DB 4263 PG 1264
130539 0041 22


MINIMUM BUILDING SETBACKS
ZONING: RA-30

FRONT.....	35'
SIDE.....	10'
CORNER SIDE.....	20'
REAR.....	25'

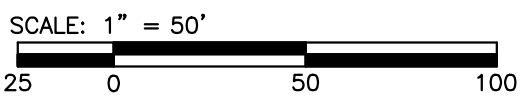

LOT 28
SHILOH PH 1

- LEGEND
- IPF IRON PIPE FOUND
 - IPS IRON PIN SET
 - RRSF RAILROAD SPIKE
 - PKNF PARKER-KALON NAIL FOUND
 - WV WATER VALVE
 - WM WATER METER
 - CO CLEAN OUT
 - S.F. SQUARE FEET
 - 100.0 ELEVATIONS
 - CATV CABLE TV BOX
 - ELEC ELECTRIC BOX
 - PB PLAT BOOK
 - PP POWER POLE
 - DB DEED BOOK
 - LINES NOT SURVEYED

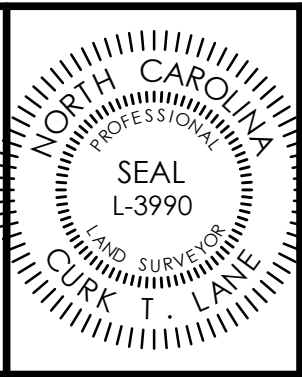

FOUNDATION SURVEY
FOR
CARROLL CONSTRUCTION
214 SHILOH DRIVE, LILLINGTON, NC 27546
UPPER LITTLE RIVER TOWNSHIP
HARNETT COUNTY NORTH CAROLINA

TRUE LINE SURVEYING, P.C.
205 WEST MAIN STREET
CLAYTON, N.C. 27520
TELEPHONE: (919) 359-0427
FAX: (919) 359-0428
www.truelinesurveying.com

NOT PREPARED FOR RECORDATION JOB NO. 436.3484
I, CURK T. LANE CERTIFY THAT THIS MAP WAS DRAWN FROM AN ACTUAL SURVEY MADE UNDER MY SUPERVISION, THAT THE ERROR OF CLOSURE AS CALCULATED IS 1:10,000+, THAT THE BOUNDARIES NOT SURVEYED ARE SHOWN AS BROKEN LINES.
L - 3990
REGISTRATION NUMBER SURVEYOR

DATE OF SURVEY: 11/19/2025	DRAWN: RICHIE	DATE: 11/24/2025	CHECKED: CURK
----------------------------	---------------	------------------	---------------