

SOUTHEASTERN SOIL & ENVIRONMENTAL ASSOC., INC.

PROPOSED SUBSURFACE WASTE DISPOSAL SYSTEM DETAIL SHEET

SUBDIVISION: Blake Pond

LOT 113

INITIAL SYSTEM: ^{GRAV}APPROVED 25% REDUCTION

REPAIR ^{GRAV}Approved 25% Reduction

DISTRIBUTION: D-Box

DISTRIBUTION D-Box

BENCHMARK: 100.0

LOCATION BC ZON 112/113

NO. BEDROOMS: 4

LTAR 0.35 gpd/ft²

LINE	FLAG COLOR	ELEVATION	LENGTH
1	R	99.93	90
2	G	99.67	90
3	R	99.33	90
4	G	99.25	90
			360

5	R	99.25	90
6	G	99.25	90
7	R	99.17	90
8	G	99.09	90
			360

BY B.C. Raynor

DATE 12/28/2022

TYPICAL PROFILE

0-15 LS vfr gran
15-36 scl firm SBK

THERE SHALL BE NO GRADING,

CUTTING, LOGGING OR OTHER SOIL


DISTURBANCE IN SEPTIC AREA

HEALTH DEPARTMENT USE ONLY.

DESIGNS DO NOT GUARANTEE FUNCTIONALITY

Southeastern Soil & Environmental Associates, Inc.

P.O. Box 9321
Fayetteville, NC 28311
Phone/Fax (910) 822-4540
Email mike@southeasternsoil.com

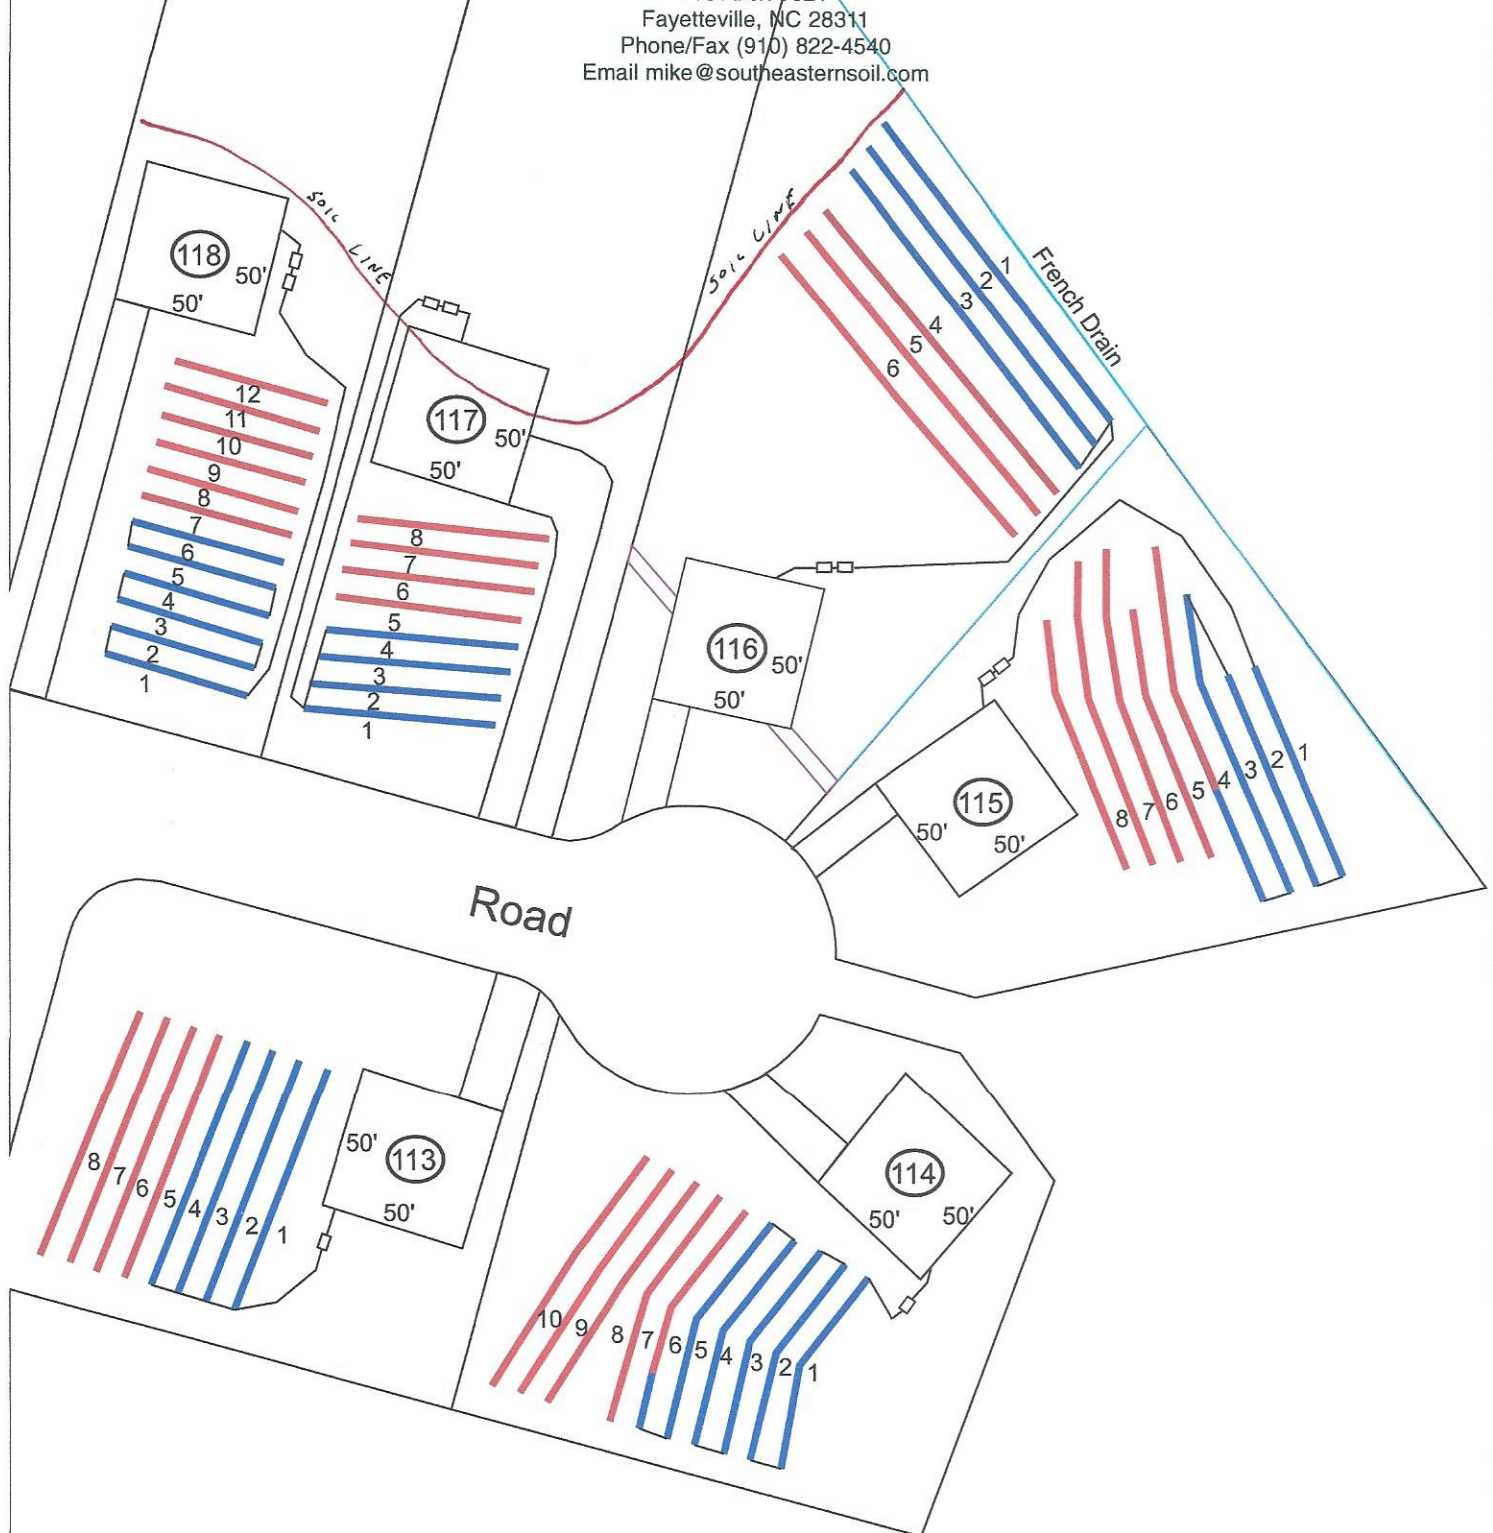

Scale
1:60